


LOWER FLOOR PLAN

SCALE: 1/8" = 1'-0"

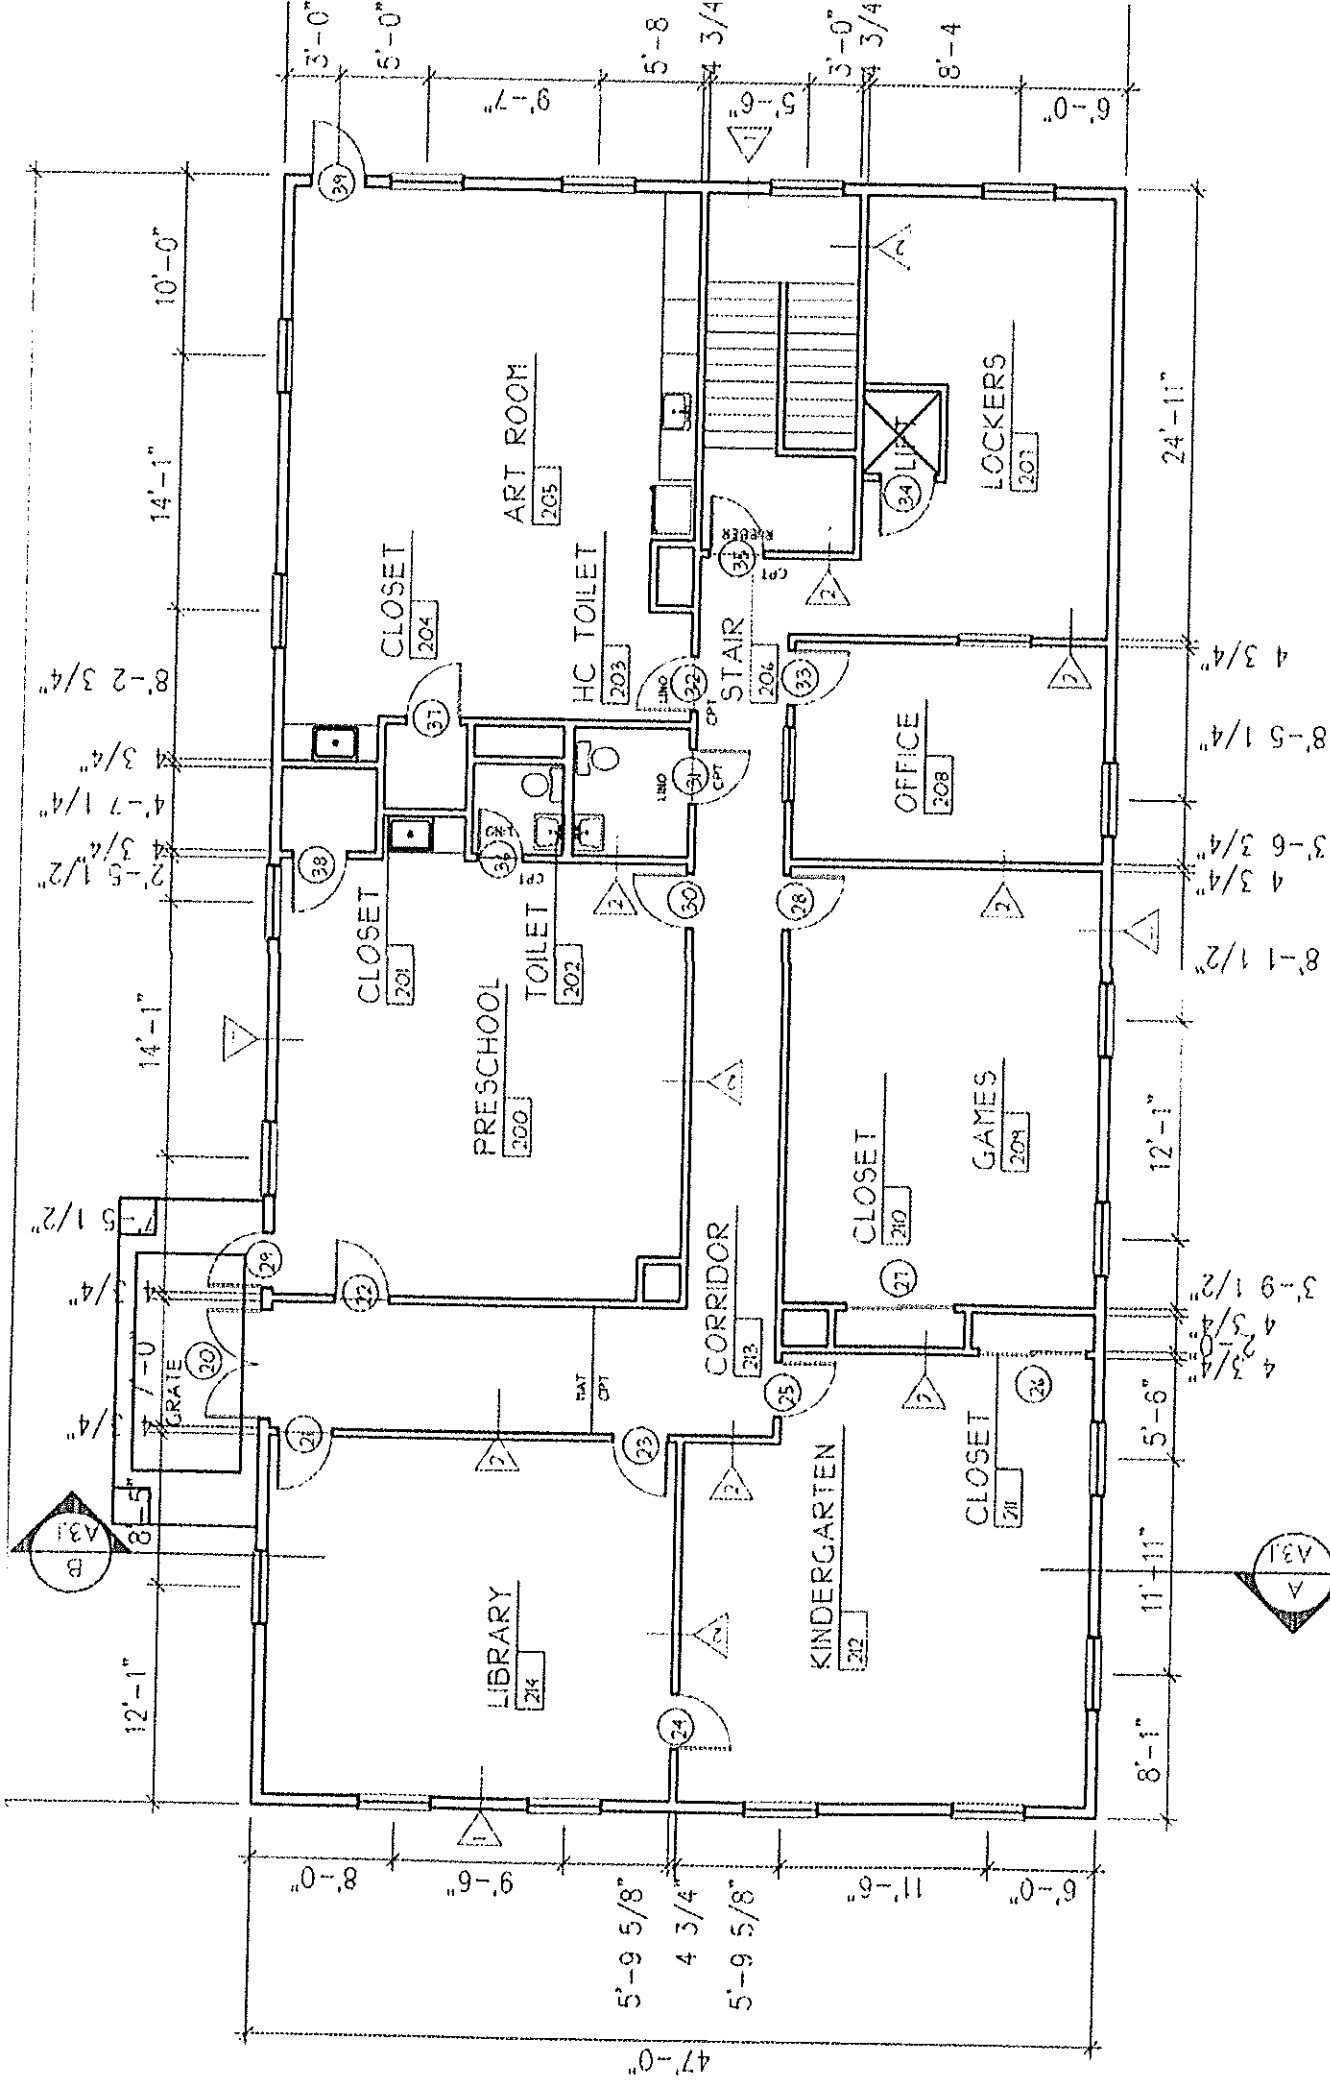

**UPPER FLOOR PLAN**

SCALE: 1/8" = 1'-0"