


- PLAN REFERENCES:**
1. "BIRNISON - ROSEWOOD TERRACE (CONTINUED) - ALLENSTOWN, N.H." SCALE: 1"=50', DATED JULY 22, 1975, AND REVISED THROUGH NOVEMBER 20, 1975, BY JOHN T. HILLS ENGINEERING, INC. M.C.R.D. PLAN NO. 4231.
  2. "PLAN OF LAND OF - EDWARD N. EMOND - SINCOCK, N.H." SCALE: 1"=50', DATED NOVEMBER 20, 1967, BY HOLDEN ENGINEERING AND SURVEYING, INC. M.C.R.D. PLAN NO. 10377.
  3. "BAILEY LUMBER COMPANY DATED MARCH 1956 SCALE 1"=100' RECORDED AT WORD PLAN NO. 1388
  4. "BAILEY LUMBER COMPANY DATED SCALE 1"=100' RECORDED AT WORD PLAN NO. 1394
  5. "LAND OF EDWARD J. ROY AND STEWART J. STEELE LOTS 43, 43A, 44, 44A, GARY KROOCHALL, LOT 19-19A, BY JOHN HILL ENGINEERING INC. DATED JUNE 1976 RECORDED AT WORD AS PLAN NO. 4419

**CONCEPTUAL GRADING PLAN**

TOWN OF ALLENSTOWN (Portion of Lincoln Street) & EDWARD N. EMOND 2012 TRUST (Map 108, Lot 019)  
 ALLENSTOWN, MERRIMACK COUNTY, NEW HAMPSHIRE  
 05-25-18

Revision Date	Revision Description

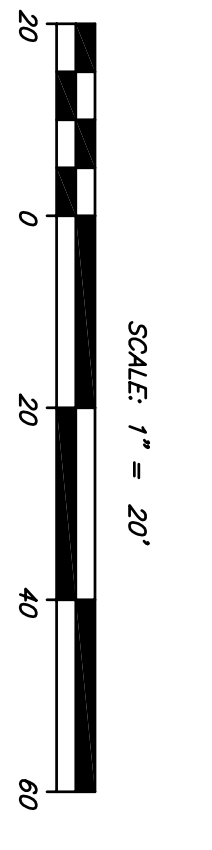

Scale: 1"=20'  
 Dr. By: DS CK: By: DU  
 H.E.S. Job No. 1720352  
 Field Book No. 1277  
 Sheet No. 1 Of 1

**HOLDEN ENGINEERING & SURVEYING, Inc.**

35 Old Sacoak Road  
 Concord, NH 03302  
 (603) 225-6449  
 9 Constitution Drive  
 Bethel, NH 03216  
 (603) 412-2018

APPROVED: TOWN OF ALLENSTOWN PLANNING BOARD

CHAIRMAN/VICE CHAIRMAN  
 DATE