


REFERENCE PLANS

- 1. "SUBDIVISION PLAN OF LAND, TAX MAP 1, LOT 2, GRANITE STREET, ALLENSTOWN, NH OWNER OF RECORD, TAMCHAR, INC.," BY ERIC C MITCHELL & ASSOC., INC, DATED NOV. 20, 1998, RECORDED AS PLAN No. 14719 AT THE MCRD.
- 2. "EXCAVATION / SITE PLANS OF TAX MAP 1, LOT 2, GRANITE STREET, ALLENSTOWN, NH, MERRIMACK COUNTY, PREPARED FOR TAMCHAR INC." DATED LAST REVISED JULY 29, 2000, BY KEYLAND ENTERPRISES.

Notes Continued

- 11. NO SOLID WASTE SHALL BE DUMPED, BURIED, OR OTHERWISE STORED ON SITE. ANY SOLID WASTE CURRENTLY ON SITE SHALL BE REMOVED AND PROPERLY DISPOSED OF.
- 12. THE TOTAL AREA TO BE MINED IS APPROXIMATELY 36 ACRES. THE TOTAL AREA PREVIOUSLY MINED TO DATE IS APPROXIMATELY 9.8 ACRES.
- 13. ALL BLASTING OPERATIONS SHALL CONFORM TO NHRSA 158:9F ALONG WITH RULES AND REGULATIONS FOR EXPLOSIVES PROMULGATED BY THE DIVISION OF STATE POLICE, NH DEPARTMENT OF SAFETY, AS WELL AS OTHER LOCAL BLASTING REGULATIONS.
- 14. THE TOTAL ESTIMATED AMOUNT OF MATERIAL TO BE REMOVED IS APPROXIMATELY 4 MILLION C.Y. THE MATERIAL IS EXPECTED TO BE MINED OVER A 45 YEAR PERIOD IN PHASES AS SHOWN ON SHEETS 7 & 8 OF REFERENCE PLAN 2. THE SITE IS EXPECTED TO BE FULLY DEPLETED BY THE YEAR 2045.
- 15. THERE IS A RIGHT-OF-WAY TO LAND OF NORTHEAST GRANITE, INC. OVER THE SUBJECT PARCEL. FOR ADDITIONAL INFORMATION SEE MCRD BK 946 PG 67.
- 16. SEE REFERENCE PLAN 2 FOR DETAILS AND NOTES ON EROSION CONTROL AND RECLAMATION REQUIREMENTS.
- 17. THE EXISTING DRAINAGE BASIN AT THE ENTRANCE HAS BEEN RESTORED TO ITS ORIGINAL DESIGN SIZE AND THE CLOSED DRAINAGE SYSTEM FROM THE SCALE HOUSE TO THE POND WAS CLEANED OUT IN MAY OF 2015. SEE REFERENCE PLAN 2 FOR DRAINAGE DETAILS. THE DRAINAGE SYSTEM SHALL BE INSPECTED AT LEAST ANNUALLY AND CLEANED AS NECESSARY. SNOW SHALL NOT BE STORED AT OR NEAR THE ENTRANCE SO AS TO AVOID ANY DRAINAGE RELATED PROBLEMS.
- 18. SEE SHEET 4 OF THIS PLAN SET FOR ADDITIONAL OPERATIONAL AND PROCESSING NOTES.
- 19. ALTERATION OF TERRAIN PERMIT #WPS-5498-B
- 20. MATERIALS BROUGHT ON THE SITE SHALL BE PROCESSED AND USED. IN NO CASE SHALL MATERIALS BE BROUGHT ONTO THE SITE FOR DUMPING PURPOSES.
- 21. THIS PLAN DOES NOT ALLEVIATE THE NEED FOR THE LAND OWNER TO COMPLY WITH AGREED UPON COURSES OF ACTION MADE BETWEEN ALLENSTOWN AGGREGATE AND THE TOWN OF ALLENSTOWN DURING SETTLEMENT (MERRIMACK COUNTY SUPERIOR COURT DOCKET NUMBER 217-2013-CV-00564 AND 217-2014-00339) AND ALLENSTOWN AGGREGATE AND STATE OF NEW HAMPSHIRE DEPARTMENT OF ENVIRONMENTAL SERVICES (MERRIMACK COUNTY SUPERIOR COURT DOCKET NUMBER 217-2014-CV-00621).
- 22. THE FOLLOWING WAIVERS WERE APPROVED BY THE PLANNING BOARD AS PART OF THE PREVIOUS APPROVAL DATED 06/17/2015:
 - TOPOGRAPHY AT 10-FT INTERVALS INSTEAD OF 2-FT INTERVALS
 - 2. A TRAFFIC STUDY
- 23. THIS PLAN SUBJECT TO ALL CONDITIONS OF APPROVAL OULINED IN THE NOTICE OF PLANNING BOARD DECISION FOR THE SITE PLAN APPLICATION AND EXCAVATION APPLICATION, BOTH DATED JUNE 17, 2015 AND RECORDED AT THE MCRD. SEE SHEET 4 FOR ALL CONDITIONS OF APPROVAL.
- OWNER SIGNATURE DATE APPROVED THE TOWN OF ALLENSTOWN PLANNING BOARD DATE CHAIRPERSON

No.	DESCRIPTION	DATE
1.	MISC REVISIONS PER CNHRPC COMMENTS	07/16/2013
2.	MISC REVISIONS PER TOWN REVIEW	07/30/2014
3.	MISC REVISIONS PER TOWN REVIEW	05/10/2015
4.	MISC REVISIONS PER TOWN REVIEW	06/09/2015
5.	REVISE PER PLANNING BOARD CONDITIONS OF APPROVAL	06/23/2015
6.	UPDATE PLAN - UPDATE LIMITS OF PILES AND LEDGE FACE	05/21/2018
<u> 7.</u>	REVISE PER CNHRPC MEMO DATED 6/27/2018	07/09/2018

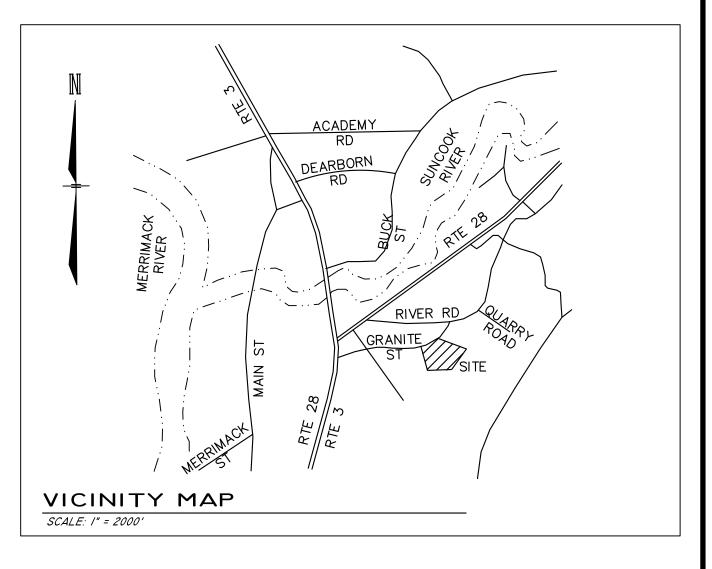

Notes


- 1. THIS PLAN IS AN UPDATE OF THE "AMENDED SITE / EXCAVATION PLAN" DATED MAY 8, 2013 AND REVISED THROUGH 03/07/2016 AS PREPARED BY THIS OFFICE AND APPROVED BY THE ALLENSTOWN PLANNING BOARD ON JUNE 17, 2015.
- 2. THE PURPOSE OF THIS PLAN IS TO AMEND THE PREVIOUSLY APPROVED EXCAVATION / SITE PLAN DATED OCTOBER 30, 1999 AND LAST REVISED JULY 29, 2000 (THE "KEYLAND" PLAN NOTED AS REFERENCE PLAN 2) TO MEET THE REQUIREMENTS OF RSA 155-E, TO SHOW THE CURRENT LIMITS OF THE MINING OPERATIONS, AND TO SHOW THE CURRENT LOCATIONS OF THE AGGREGATE PROCESSING AREAS AND STOCKPILES OF THE PROCESSED MATERIALS. THIS PLAN IS INTENDED TO SUPPLEMENT AND NOT SUPERCEDE THE PREVIOUSLY APPROVED SITE
- 3. REFERENCE IS MADE TO THE KEYLAND PLAN NOTED AS REFERENCE PLAN 2 HEREON FOR OPERATIONAL, DRAINAGE, EROSION CONTROL, DUST CONTROL, AND OTHER SPECIFIC REQUIREMENTS PREVIOUSLY APPROVED ON THIS SITE.
- 4. DEED REFERENCE TO PROPERTY IS BOOK 2091, PAGE 1676 MCRD.
- 5. OWNER OF RECORD IS: ALLENSTOWN AGGREGATE, LLC 603 OLD MAMMOTH ROAD LONDONDERRY, NH 03053
- 6. TOTAL PROPERTY AREA IS 117.24 ACRES, 5,106,745 S.F.
- 7. PROPERTY IS ZONED: OPEN SPACE - FARMING GROUNDWATER PROTECTION DISTRICT OVERLAY DISTRICTS:
- 8. BOUNDARY SHOWN HEREON FROM PLAN REFERENCE 1. SAID BOUNDARY SHOWN ON THE REFERENCE PLAN WAS BASED ON A FIELD SURVEY CONFORMING TO THE NH LAND SURVEYORS ASSOC. STANDARDS FOR CATAGORY 1, CONDITION 1 SURVEY AND HAS AN ERROR OF CLOSURE LESS THAN 1:10,000
- 9. TOPOGRAPHY AND WETLANDS SHOWN HEREON TAKEN FROM A PLAN REFERENCE 2. WETLANDS DELINEATED BY ALDEN BEAUCHEMIN CWS #29. SEE REFERENCE PLAN FOR NOTES AND CERTIFICATIONS
- 10. UPDATED SITE INFORMATION SHOWN HEREON INCLUDING ROADS, QUARY LIMITS, PROCESSING AREAS, AND STOCKPILE LOCATIONS SHOWN HEREON TAKEN FROM A FIELD SURVEY PERFORMED IN APRIL AND MAY, 2013. THE LIMITS AND QUANTITIES OF THE STOCKPILES WERE UPDATED IN MAY, 2018. THE COMPOSITION OF THE STOCKPILES WAS PROVIDED BY THE OWNER.

AMENDED SITE / EXCAVATION PLAN OVERVIEW PLAN

MAP 106, LOT 18 GRANITE STREET ALLENSTOWN, NEW HAMPSHIRE


PREPARED FOR: ALLENSTOWN AGGREGATE 169 GRANITE STREET ALLENSTOWN, NH 03275

DATE: MAY 8, 2013 **UPDATED: MAY 21, 2018**

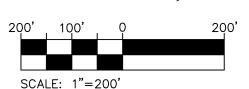



PREPARED BY:


RJB ENGINEERING, LLC 15 PLEASANT ST, SUITE 5 CONCORD, NH 03301 PH. 603-219-0194

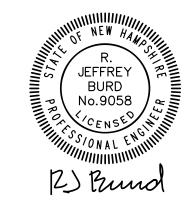

SHEET: 1 of 4

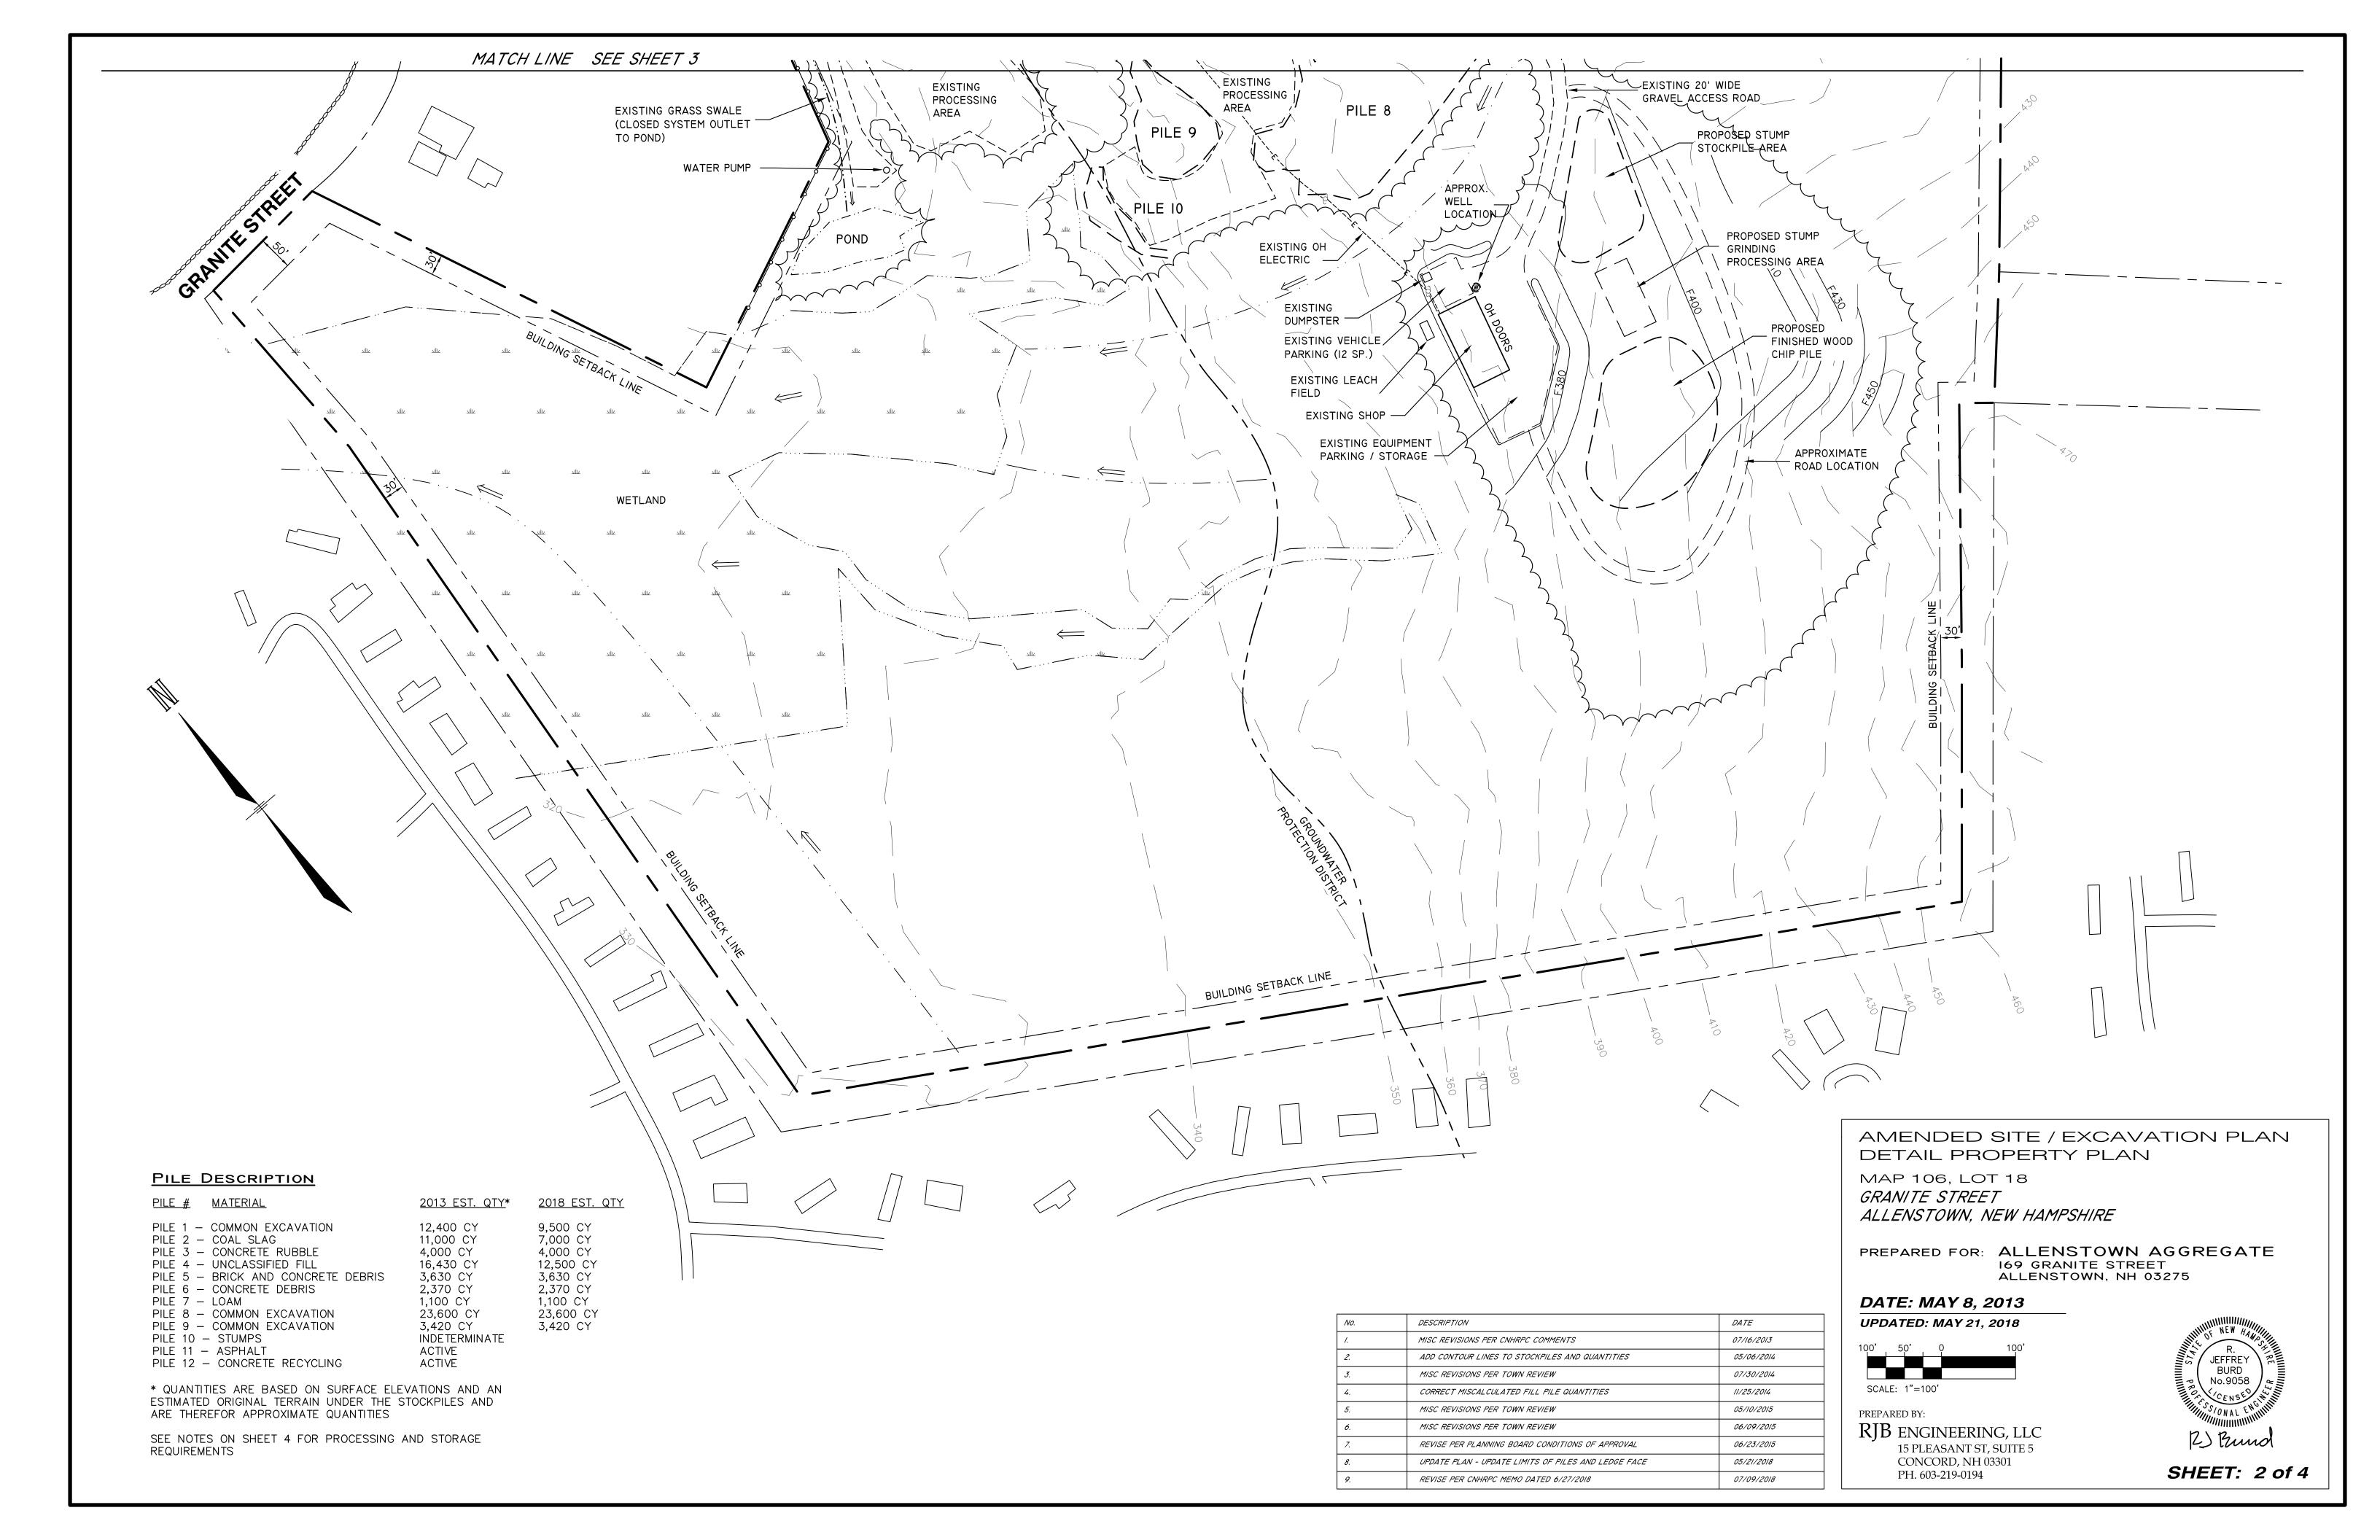

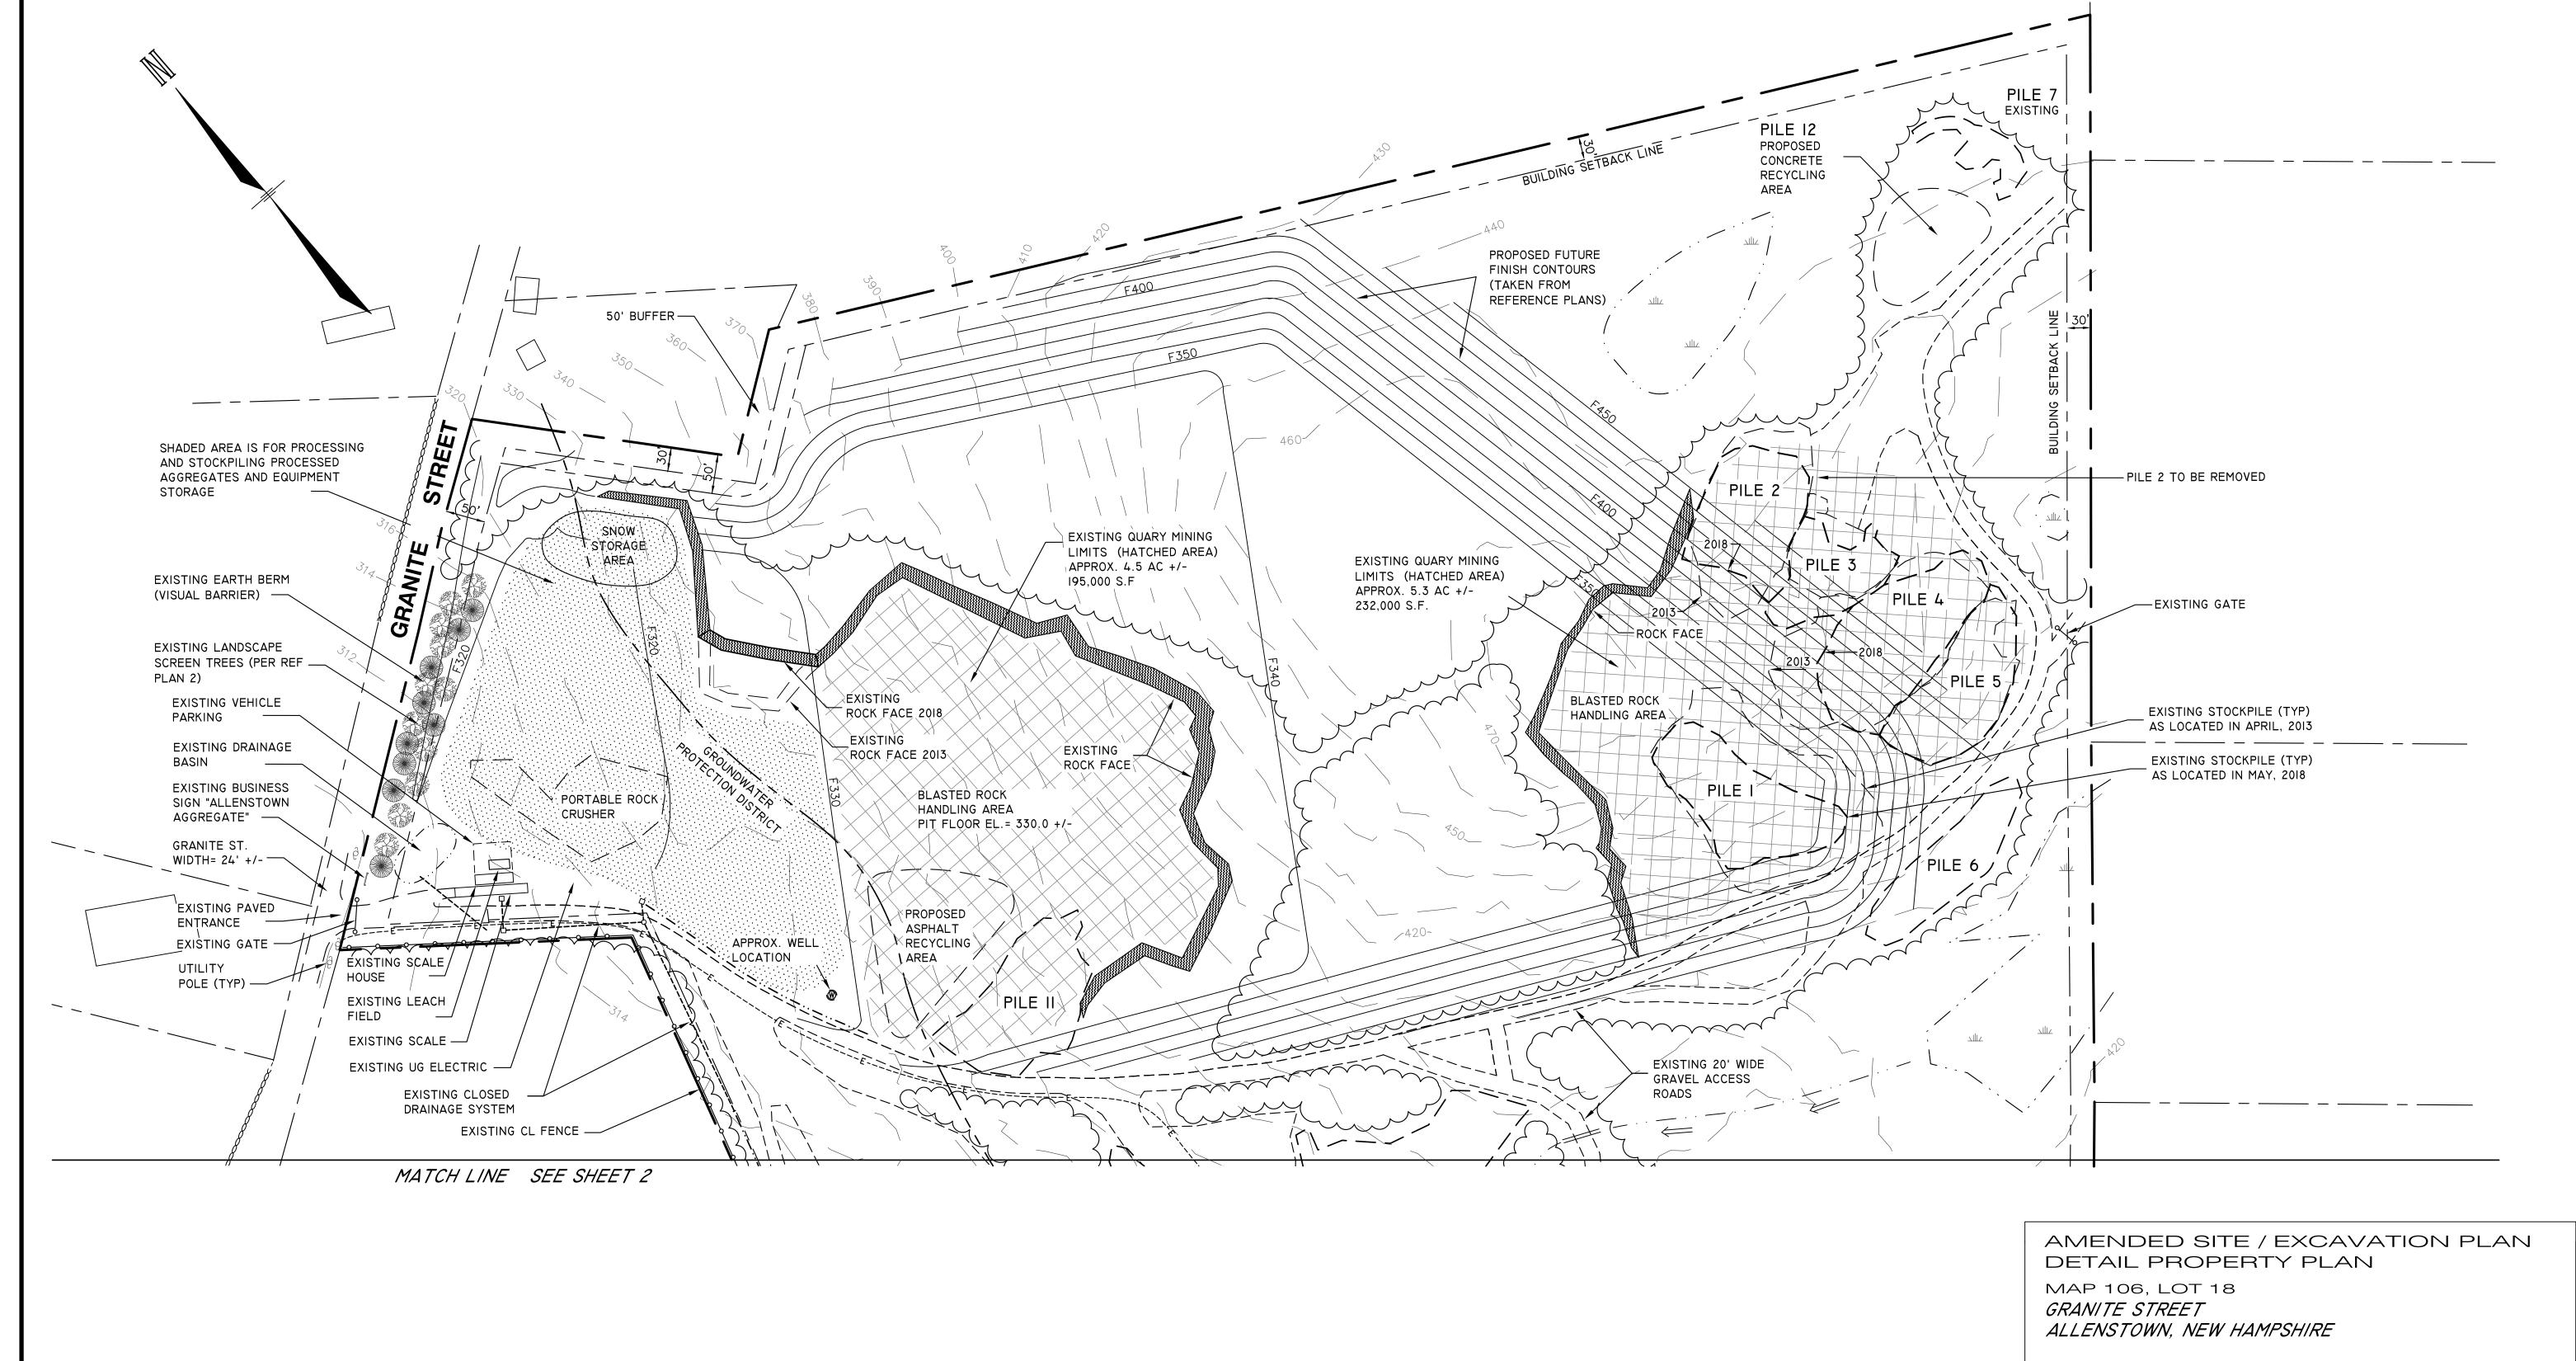

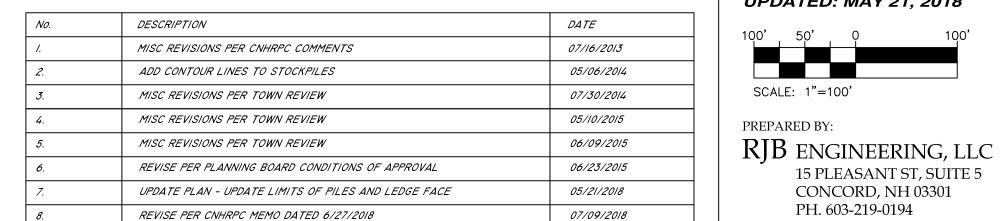

PREPARED FOR: ALLENSTOWN AGGREGATE 169 GRANITE STREET ALLENSTOWN, NH 03275 DATE: MAY 8, 2013 UPDATED: MAY 21, 2018 JEFFREY BURD No.9058 SCALE: 1"=100' PREPARED BY:

> 15 PLEASANT ST, SUITE 5 CONCORD, NH 03301

PH. 603-219-0194

2) Bund

SHEET: 3 of 4

PROCESSING NOTES

STOCKPILES SHALL BE MANAGED IN ACCORDANCE WITH ALL STATE AND TOWN REGULATIONS AND IN CONFORMANCE WITH THE AGREEMENTS BETWEEN THE STATE OF NEW HAMPSHIRE DEPARTMENT OF ENVIROMENTAL SERVICES AND ALLENSTOWN AGGREGATE AND THE TOWN OF ALLENSTOWN AND ALLENSTOWN AGGREGATE. THE STOCKPILED MATERIALS SHALL BE PROCESSED IN THE FOLLOWING MANNER:

COMMON EXCAVATION, PILES 1, 8, & 9 (NATURAL EXCAVATED EARTHEN MATERIALS):

- THIS MATERIAL MAY BE IMPORTED, STOCKPILED, SCREENED, AND USED FOR FILL MATERIAL OR OTHER RELATED AGGREGATE MATERIAL USES. 2. EQUIPMENT SHALL ONLY BE USED DURING THE HOURS OF OPERATION SPECIFIED HEREIN.
- 3. DUST CONTROL SHALL BE MAINTAINED IN ALL STOCKPILE AND PROCESSING
- LOAM, PILE 7 (NATURAL EARTHEN MATERIALS WITH AGGREGATE AND ORGANICS):
- 1. THIS MATERIAL MAY BE IMPORTED, STOCKPILED, SCREENED, AND USED FOR FILL MATERIAL FOR LANDSCAPING OR OTHER RELATED USES.
- 2. EQUIPMENT SHALL ONLY BE USED DURING THE HOURS OF OPERATION SPECIFIED HEREIN.
- 3. UNLESS TEMPORARY SEEDING IS ESTABLISHED, DUST CONTROL SHALL BE MAINTAINED IN ALL STOCKPILE AND PROCESSING AREAS.

STUMPS AND VIRGIN WOOD, PILE 10 AND AREA EAST OF SHOP:

- 1. THIS MATERIAL MAY BE IMPORTED AND STOCKPILED, AND SHALL BE PROCESSED TO PRODUCE MULCH OR WOOD CHIPS USED FOR LANDSCAPING OR OTHER RELATED USES.
- 2. ALL STUMPS, BRUSH, OR VIRGIN WOOD ON SITE SHALL BE ASSOCIATED EITHER WITH GRINDING ACTIVITIES OR SHALL BE STUMPS GENERATED ON SITE. IN NO CASE SHALL ANY STUMPS BE BROUGHT ON SITE FOR DUMPING PURPOSES. STUMPS AND OTHER WOOD MATERIAL SHALL BE USED FOR GRINDING. STUMPS GENERATED ON SITE TO BE DISPOSED OF ON SITE SHALL ADHERE TO ALLENSTOWN EARTH EXCAVATION SECTION IX.C.2.
- IX.C.2. Stumps and brush, if originated on the site, shall be allowed to be buried or stored on site so long as the stumps and tree parts are buried in a manner to preclude the development of sink hole and erosion of cover materials and will be protective of the environment, public health and safety. The burial or storage will be performed in accordance with all local, state and federal regulations. The site plan and property deed will provide:
 - a. A statement that the property has been used for the disposal of stumps and tree parts;
 - b. The date the activity took place
 - The location of the burial areas(s) with sufficient specificity as to
 - allow an independent third party to locate the area(s); and
 - The estimated quantity of waste disposed on the property. The owner shall furnish the regulator a copy of all Federal and
 - State permits for disposal.
- 3. THE STUMPS SHALL BE PROCESSED BY USING PORTABLE GRINDERS AND CHIPPERS AS DEEMED APPROPRIATE. EQUIPMENT SHALL ONLY BE USED DURING THE HOURS OF OPERATION SPECIFIED HEREIN. STUMPS AND VIRGIN WOOD TO BE GROUND AND CHIPPED SHALL BE PROCESSED AT LEAST ONCE A YEAR. 4. A SOLID WASTE PERMIT IS NOT REQUIRED FOR THIS MATERIAL SUBJECT TO THE FOLLOWING PROVISIONS OUTLINED IN THE NH CODE OF ADMINISTRATIVE
- RULES ENV-WS 302.03(6): A. THE VIRGIN WOOD IS ACTIVELY MANAGED.
 - MANAGEMENT PRACTICES COMPLY WITH THE UNIVERSAL FACILITY REQUIREMENTS IN ENV-SW 1000
 - STOCKPILES CONFORM TO THE REQUIREMENTS IN ENV-SW 404.05.
 - THE VIRGIN WOOD IS NOT MIXED OR COMINGLED WITH ANY OTHER WASTES OR MATERIALS AT THE WASTE GENERATION SITE OR ANY OTHER LOCATION.
 - IF COMBUSTED, THE FACILITY COMPLIES WITH ALL PROVISIONS OF ENV-A 1000

CONCRETE, BRICK RUBBLE, & BITUMINOUS CONCRETE, PILES 3, 5, 6, 11, & 12 (FROM BUILDING OR OTHER DEMOLITION DEBRIS):

- THIS MATERIAL MAY BE IMPORTED, STOCKPILED, AND SHALL BE PROCESSED TO PRODUCE BASE PAVEMENT MATERIAL OR OTHER RELATED CONSTRUCTION
- 2. REINFORCING STEEL TO BE SEPERATED OUT BY MECHANICAL MEANS AND EXPORTED TO A SALVAGE YARD OR OTHER APPROVED FACILITY. SCRAP METAL SHALL NOT BE DISPOSED OF ON SITE. 3. CONCRETE TO BE CRUSHED UTILIZING A PORTABLE ROACK CRUSHER.
- EQUIPMENT SHALL ONLY BE USED DURING THE HOURS OF OPERATION SPECIFIED
- 4. A SOLID WASTE PERMIT IS NOT REQUIRED FOR THIS MATERIAL SUBJECT TO THE FOLLOWING PROVISIONS OUTLINED IN THE NH CODE OF ADMINISTRATIVE RULES ENV-SW 302.03(8):
 - A. THE WASTE IS ACTIVELY MANAGED
 - MANAGEMENT PRACTICES COMPLY WITH THE UNIVERSAL
 - FACILITY REQUIREMENTS IN ENV-SW 1000 THE MATERIALS COMPRISING THE WASTE ARE DERIVED FROM
 - VIRGIN MATERIALS ONLY.
 - THE MATERIALS COMPRISING THE WASTE ARE FULLY CURED. THE WASTE IS FREE OF ANY MATERIALS OR SUBSTANCES THAT HAVE THE POTENTIAL TO LEACH CONTAMINANTS TO GROUNDWATER OR SURFACE WATER OR TO PERMIT POLLUTANTS TO THE AIR, INCLUDING LEAD PAINT, ASBESTOS,
 - AND CHEMICALS. IF LANDFILLED, THE BITUMINOUS CONCRETE WASTE IS NOT GROUND OR PULVERISED.

- FLY ASH, PILE 2 (BOILER SLAG FROM COMBUSTION OF COAL):
- 1. PER THE AGREEMENT BY AND BETWEEN ALLENSTOWN AGGREGATE AND THE TOWN OF ALLENSTOWN: ALLENSTOWN AGGREGATE, ITS ASSIGNEES AND AGENTS SHALL NOT STORE AND/OR TRANSPORT AT/TO THE PROPERTY ANY FURTHER COAL SLAG AND/OR COAL ASH OR SIMILAR MATERIALS. THE CURRENT STOCKPILE OF COAL SLAG SHALL BE PERMITTED TO BE PROCESSED AND SHALL BE USED AND/OR REMOVED ON OR BEFORE 3 YEARS FROM THE DATE OF THE AGREEMENT, MEANING THAT THE PILE SHALL BE REMOVED BY MARCH 3, 2018. COAL SLAG AND/OR ASH MATERIAL WILL ONLY BE SOLD TO THIRD PARTIES CONSISTENT WITH THE REGULATIONS OF NHDES. 2018 UPDATE: WHEREAS THE PILE WAS NOT REMOVED AS OF 03/03/2018, A 3-YEAR EXTENSION TO 03/03/2021 WAS MUTUALLY AGREED UPON BY ALL
- 2. PER THE AGREEMENT BY AND BETWEEN ALLENSTOWN AGGREGATE AND THE STATE OF NEW HAMPSHIRE, DEPARTMENT OF ENVIRONMENTAL SERVICES, THIS MATERIAL MAY BE EXPORTED OFF SITE OR OTHERWISE USED AS RAW MATERIAL FOR THE PRODUCTION OF MATERIALS USED AS SUBGRADE UNDER PAVEMENT IN COMMERCIAL AND INDUSTRIAL SETTINGS, SUCH MATERIAL TO BE PRODUCED BY MIXING THE COAL SLAG AS A RAW MATERIAL WITH RECYCLED ASPHALT. CONCRETE, CRUSHED ROCK AND/OR GRAVEL IN A RATIO THAT MEETS THE ENGINEERING NEEDS OF THE SUBGRADE IN ITS PRESCRIBED COMMERCIAL OR INDUSTRIAL APPLICATION IN ACCORDANCE WITH THE CONDITIONS OUTLINED IN PARAGRAPH 6 OF THE AGREEMENT. THE MATERIAL SHALL BE ACTIVELY MANAGED PER THE AGREEMENT WITH NHDES.
- 3. DUST CONTROL SHALL BE MAINTAINED IN ALL STOCKPILE AND PROCESSING
- UNCLASSIFIED FILL, PILE 4 (MIXTURE OF ORGANIC AND NON-ORGANIC MATERIALS FROM BUILDING OR OTHER DEMOLITION DEBRIS):
- 1. THIS MATERIAL MAY BE IMPORTED, STOCKPILED, AND PROCESSED TO PRODUCE SITE CONSTRUCTION MATERIALS.
- 2. MATERIALS TO BE SORTED USING MECHANICAL METHODS. EQUIPMENT SHALL ONLY BE USED DURING THE HOURS OF OPERATION SPECIFIED HEREIN. 3. DUST CONTROL SHALL BE MAINTAINED IN ALL STOCKPILE AND PROCESSED
- 4. ALL FILL MATERIAL SHALL BE FREE OF CONTAMINATED OR HAZARDOUS SUBSTANCES.

SITE NOTES

- REFERENCE IS MADE TO THE "EXCAVATION / SITE PLAN OF TAX MAP #1, LOT #2, GRANITE STREET, ALLENSTOWN, NH, MERRIMACK COUNTY, PREPARED FOR TAMCHAR INC." DATED LAST REVISED ON JULY 29, 2000 AND PREPARED BY KEYLAND ENTERPRISES, CONCORD, NH (KEYLAND PLAN). THAT PLAN INCLUDES ALL SITE EXCAVATION, BUILDINGS, ROADS, DRAINAGE, AND RECLAMATION INFORMATION. THIS PLAN IS INTENDED TO UPDATE AND SUPPLEMENT INFORMATION SHOWN ON THE KEYLAND PLAN TO SHOW THE CURRENT STATUS OF THE EXCAVATION AND TO SHOW STOCKPILES, STAGING, AND PROCESSING AREAS.
- 2. FOR RECLAMAMTION OF THE SITE SEE THE KEYLAND PLAN REFERENCED IN NOTE 1 ABOVE.
- 3. THE CONTOURS SHOWN ON THIS PLAN WERE TAKEN FROM THE KEYLAND PLAN. ROADS, EXCAVATION LIMITS, STOCKPILES, AND PROCESSING AREAS WERE FIELD LOCATED AND UPDATED BY THIS OFFICE IN APRIL AND MAY OF 2013.
- 4. ALL REQUIREMENTS SHOWN ON THE KEYLAND PLAN AND REQUIRED BY THE TOWN APPROVAL AND STATE APPROVALS SHALL STILL BE IN EFFECT AND ADHERED TO AS A CONDITION OF THIS PLAN.


OPERATIONAL NOTES

- 1. AS PREVIOUSLY APPROVED: NORMAL OPERATION HOURS FOR SALES AND TRUCKING OF RAW OR PROCESSED MATERIAL ARE MONDAY THROUGH SATURDAY 7A.M. TO 5P.M. WITH LIMITED MAINTENANCE ON FOUIPMENT ON EVENINGS AND WEEKENDS IF NECESSARY.
- 2. AS PREVIOUSLY APPROVED: CRUSHING, DRILLING, AND BLASTING SHALL BE DONE BETWEEN 7A.M. AND 5P.M. WEEKDAYS AND NOT ON WEEKENDS. ALL ABUTTERS SHALL BE NOTIFIED ON THE DAY WHEN AN EXPLOSIVE BLAST WILL OCCURE AT LEAST TWO HOURS BEFORE BLAST TIME. ANY ONE ELSE REQUESTING NOTICE OF AN EXPLOSIVE BLAST SHALL BE NOTIFIED THE DAY BEFORE THE BLAST.
- 3. AS PREVIOUSLY APPROVED: THE MAXIMUM NUMBER OF COMMERCIAL TRUCK TRAFFIC ENTERING AND EXITING THE PROPERTY FOR HAULING MATERIALS OR MAINTENANCE SHALL NOT EXCEED 100 TRIPS PER DAY ROUND TRIP.
- 4. THIS PLAN SHOWS THE CURRENT LOCATION OF STOCKPILES AND PROCESSING AREAS AS THEY EXIST IN MAY 2013 AND AS UPDATED IN 2018 WHICH MAY VARY DEPENDANT ON FUTURE ACTIVITIES. THIS PLAN IS NOT INTENDED TO LIMIT OR RESTRICT THE SIZE OR LOCATION OF THESE AREAS, UNLESS OTHERWISE REQUIRED.
- 5. THE SITE SHALL NOT BE USED FOR STORING OR PROCESSING SOLID WASTE AS DEFINED IN THE NH CODE OF ADMINISTRATIVE RULES ENV-SW 300.
- 6. DUST CONTROL SHALL BE PROVIDED ON ALL ROADS, STOCKPILES, AND PROCESSING AREAS AS WARRANTED BY USING WATER TRUCKS AND SPRAY BARS.
- 7. SOLID WASTES, FUELS, LUBRICANTS, OR OTHER TOXIC OR POLLUTING MATERIALS SHALL NOT BE STORED ON THIS SITE UNLESS IN COMPLIANCE WITH APPLICABLE STATE REGULATIONS. THIS DOES NOT PRECLUDE ANY RESPONSIBILITIES DESCRIBED IN THE AGREEMENTS BETWEEN ALLENSTOWN AGGREGATE AND THE TOWN OF ALLENSTOWN WITH RESPECT TO THE COAL ASH PILES (SEE NOTES THIS SHEET).

CONDITIONS OF APPROVAL

CONDITIONS OF THE JUNE 17, 2015 SITE PLAN AND EXCAVATION PLAN APPROVALS HAVE BEEN MET AND THEREFORE REMOVED FROM THIS PLAN. SEE THE AMENDED SITE / EXCAVATION PLAN SET DATED LAST REVISED MARCH 07. 2016 OR THE NOTICE OF DECISION FOR A RECORD OF THE CONDITIONS OF APPROVAL.

THE CONDITIONS OF THE JULY 18, 2018 APPROVAL ARE AS FOLLOWS:

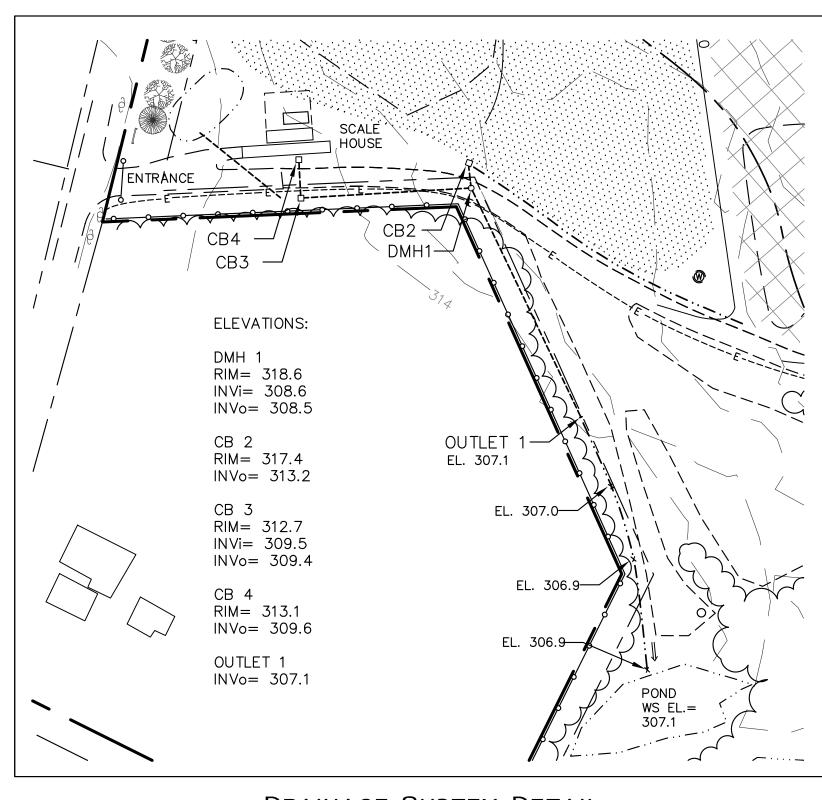

DRAINAGE SYSTEM DETAIL


No.	DESCRIPTION	DATE
1.	MISC REVISIONS PER CNHRPC COMMENTS	07/16/2013
2.	MISC REVISIONS PER TOWN REVIEW	05/10/2015
4.	MISC REVISIONS PER TOWN REVIEW	06/09/2015
5.	REVISE PER PLANNING BOARD CONDITIONS OF APPROVAL	06/23/2015
6.	ADD PILE 4 NOTES	03/07/2016
7.	UPDATE PLAN - UPDATE LIMITS OF PILES AND LEDGE FACE	05/21/2018
8.	REVISE PER CNHRPC MEMO DATED 6/27/2018	07/09/2018

AMENDED SITE / EXCAVATION PLAN SITE NOTES

MAP 106, LOT 18 GRANITE STREET ALLENSTOWN, NEW HAMPSHIRE


PREPARED FOR: ALLENSTOWN AGGREGATE 169 GRANITE STREET ALLENSTOWN, NH 03275

DATE: MAY 8, 2013 **UPDATED: MAY 21, 2018**

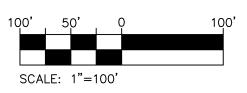

PREPARED BY: RJB ENGINEERING, LLC 15 PLEASANT ST, SUITE 5 CONCORD, NH 03301

PH. 603-219-0194

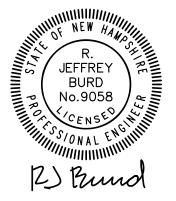

SHEET: 4 of 4