


M:\Job File Storage\76400 Allenstown LF\Allenstown CAD\dwg\SIR_tmp.dwg

NOTES


1. THIS SITE AREA SKETCH WAS DEVELOPED FROM TOWN OF ALLENSTOWN ASSESSORS' TAX MAPS.
2. SURFACE WATER FEATURES AND SUPPLY WELLS ARE LOCATED AS SHOWN.
3. THE SITE IS LOCATED WITHIN A WELLHEAD PROTECTION AREA; REFER TO REPORT TEXT.

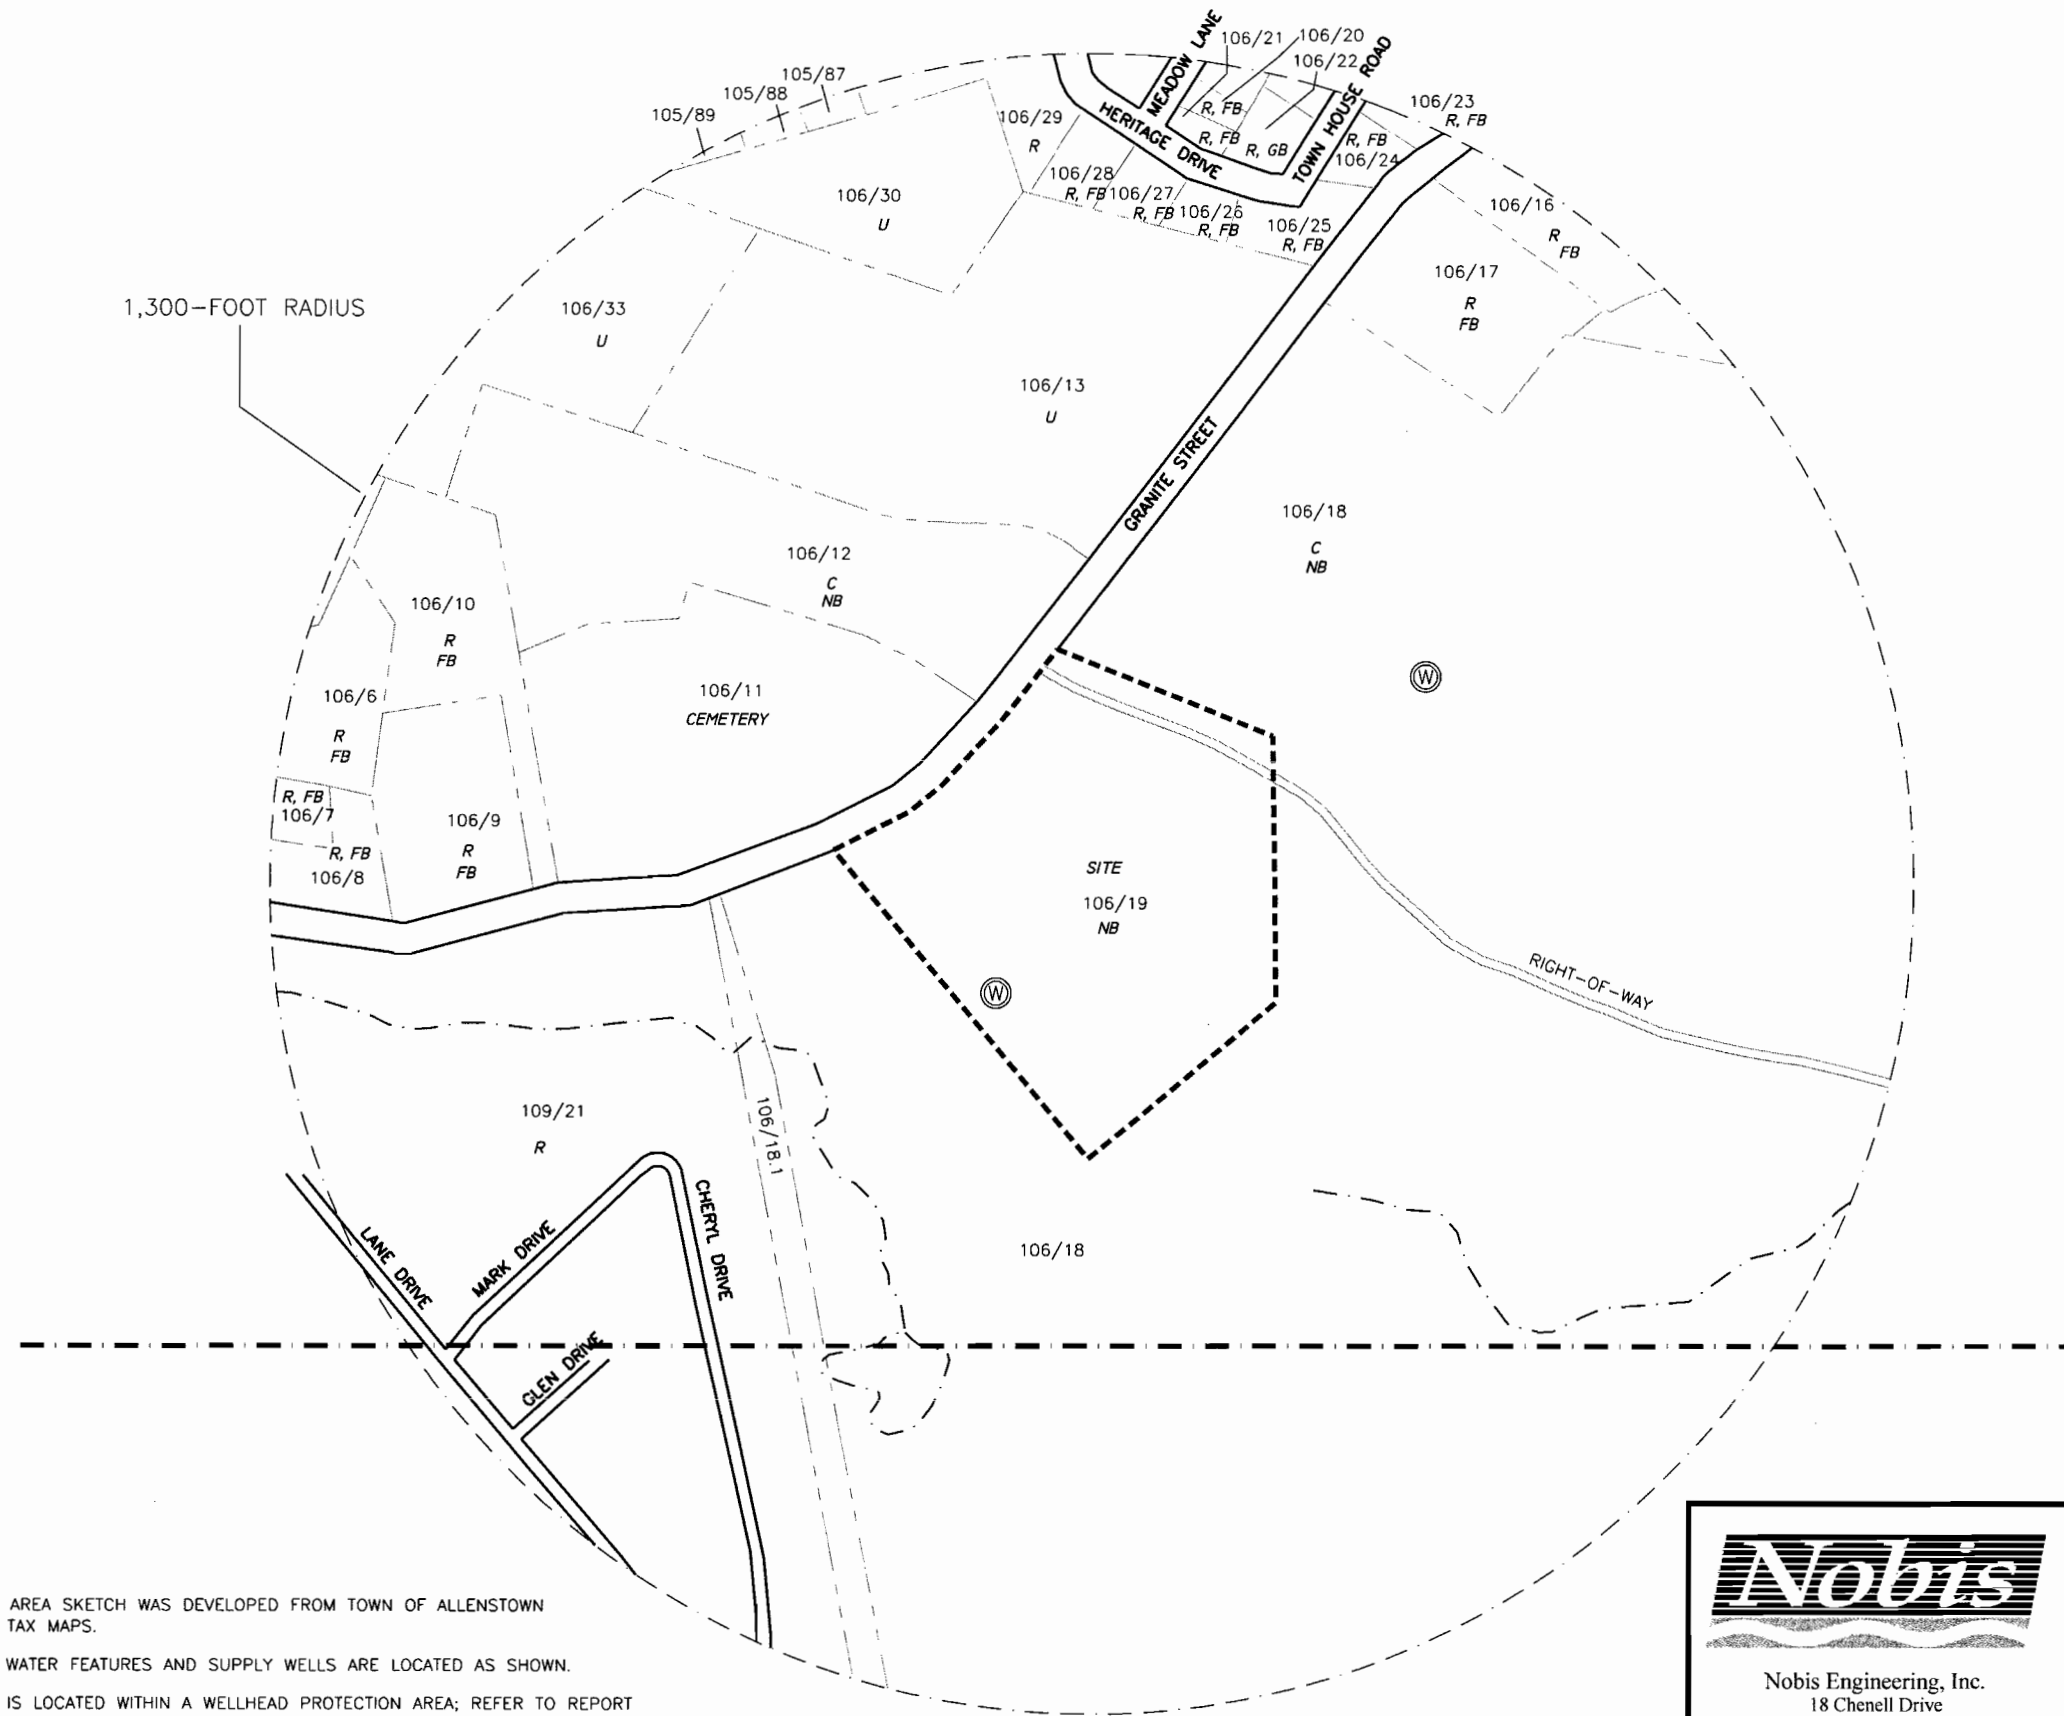

LEGEND

- SITE BOUNDARY AND PROPOSED GMZ
- PROPERTY BOUNDARIES
- TAX MAP BOUNDARY
- Ⓢ APPROXIMATE LOCATION OF KNOWN WATER SUPPLY WELL
- 1/3 MAP NUMBER/LOT NUMBER
- R RESIDENTIAL PROPERTY
- C COMMERCIAL PROPERTY
- U UNDEVELOPED PROPERTY
- NB NO BASEMENT
- FB FULL BASEMENT
- WATER COURSE

APPROXIMATE SCALE

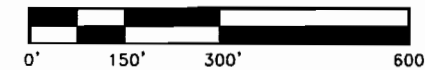

Nobis Engineering, Inc.
18 Chenell Drive
Concord, NH 03301
Tel (603) 224-4182
Fax (603) 224-2507
www.nobisengineering.com

FIGURE 2

SITE AREA SKETCH
ALLENSTOWN LANDFILL
165 GRANITE STREET
ALLENSTOWN, NEW HAMPSHIRE

PROJECT 76400

MAY 2005