


Drawing file: F:\FILES\RECREATION DEPARTMENT\New_Whitten St Project -2.dwg May 29, 2012 - 8:25am

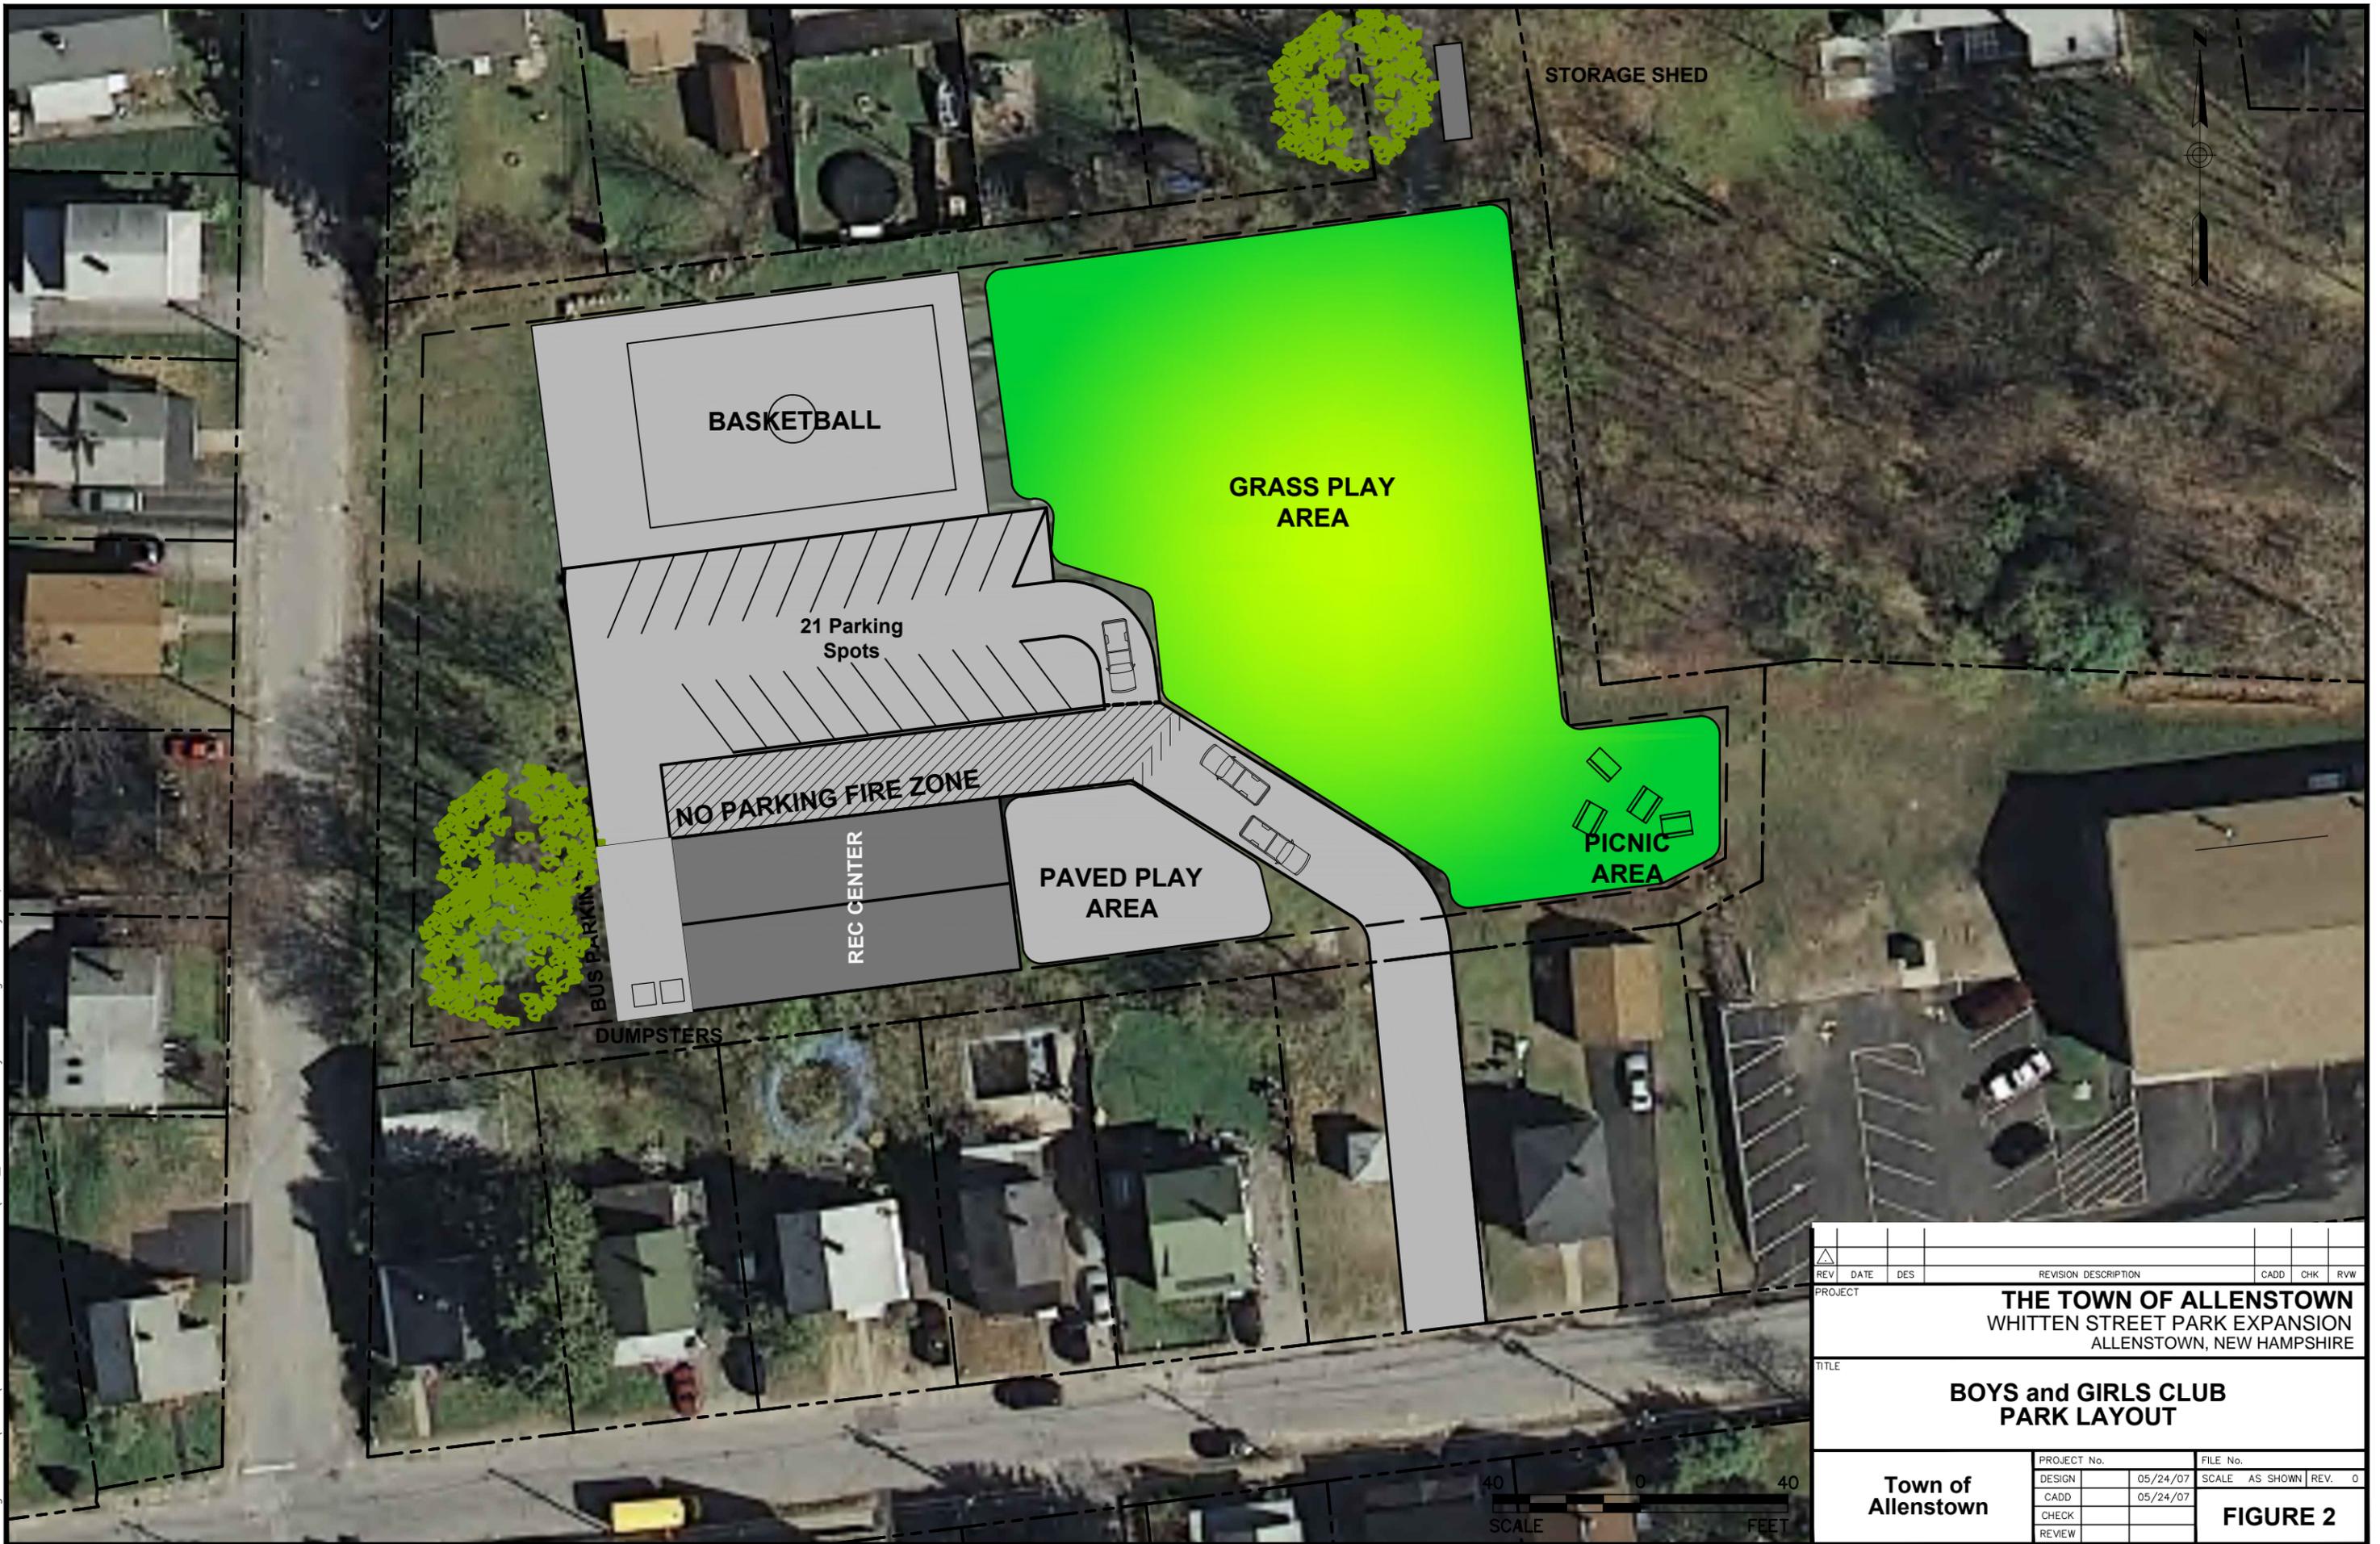

REV	DATE	DES	REVISION DESCRIPTION	CADD	CHK	RVW
PROJECT						
THE TOWN OF ALLENSTOWN WHITTEN STREET PARK EXPANSION ALLENSTOWN, NEW HAMPSHIRE						
TITLE						
BOYS and GIRLS CLUB PARK LAYOUT						
PROJECT No.			FILE No.			
DESIGN	05/24/07	SCALE	AS SHOWN	REV.	0	
CADD	05/24/07	FIGURE 2				
CHECK						
REVIEW						

Town of
Allenstown

40 0 40
SCALE FEET