


DRAFT

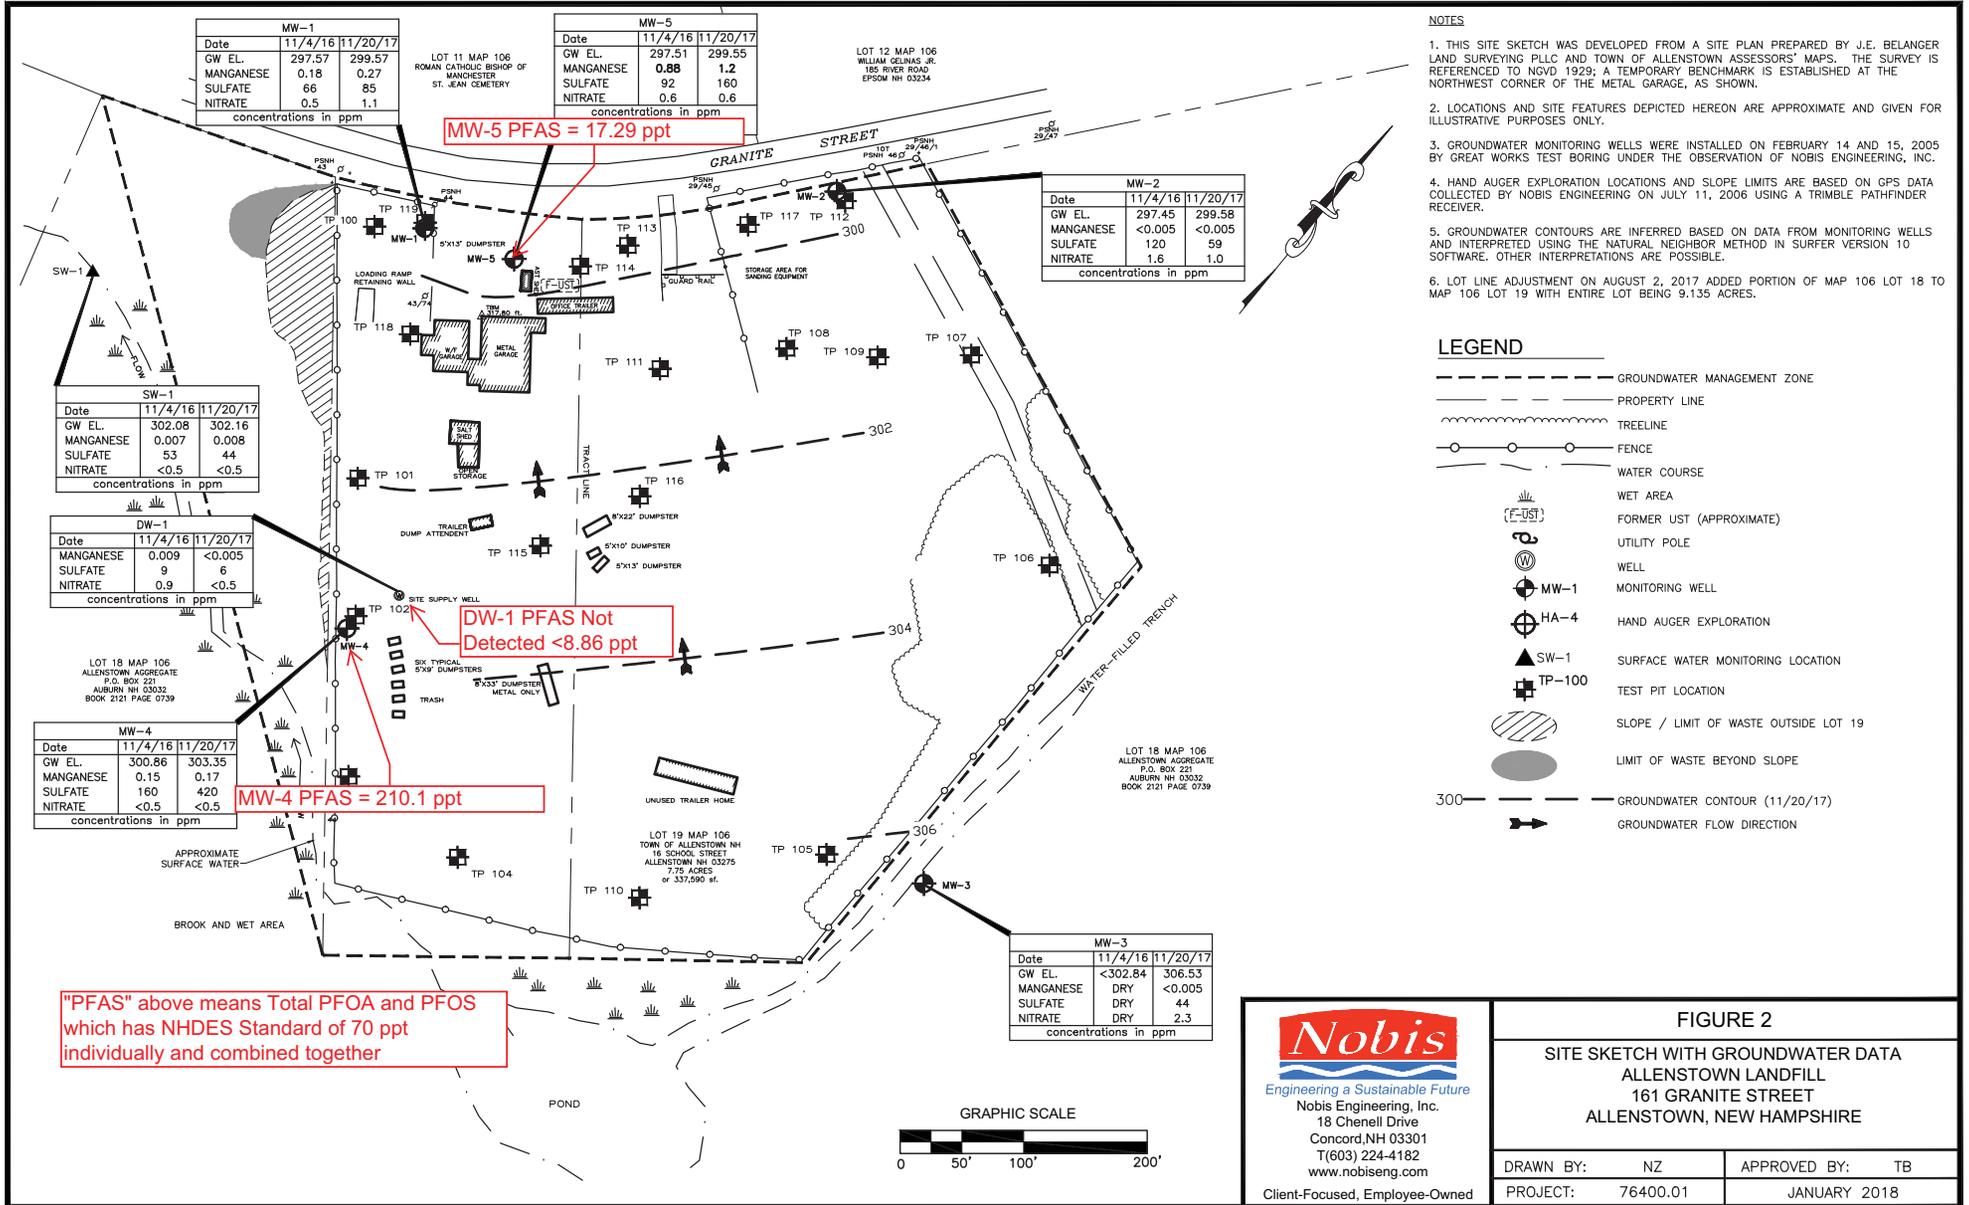

**Nobis**  
 Engineering a Sustainable Future  
 Nobis Engineering, Inc.  
 18 Chenell Drive  
 Concord, NH 03301  
 T(603) 224-4182  
 www.nobiseng.com  
 Client-Focused, Employee-Owned

**FIGURE 2**  
 SITE SKETCH WITH GROUNDWATER DATA  
 ALLENTOWN LANDFILL  
 161 GRANITE STREET  
 ALLENTOWN, NEW HAMPSHIRE

DRAWN BY: NZ	APPROVED BY: TB
PROJECT: 76400.01	JANUARY 2018