


FOR USE BY COUNTY REGISTRY OF DEEDS

NOTES:



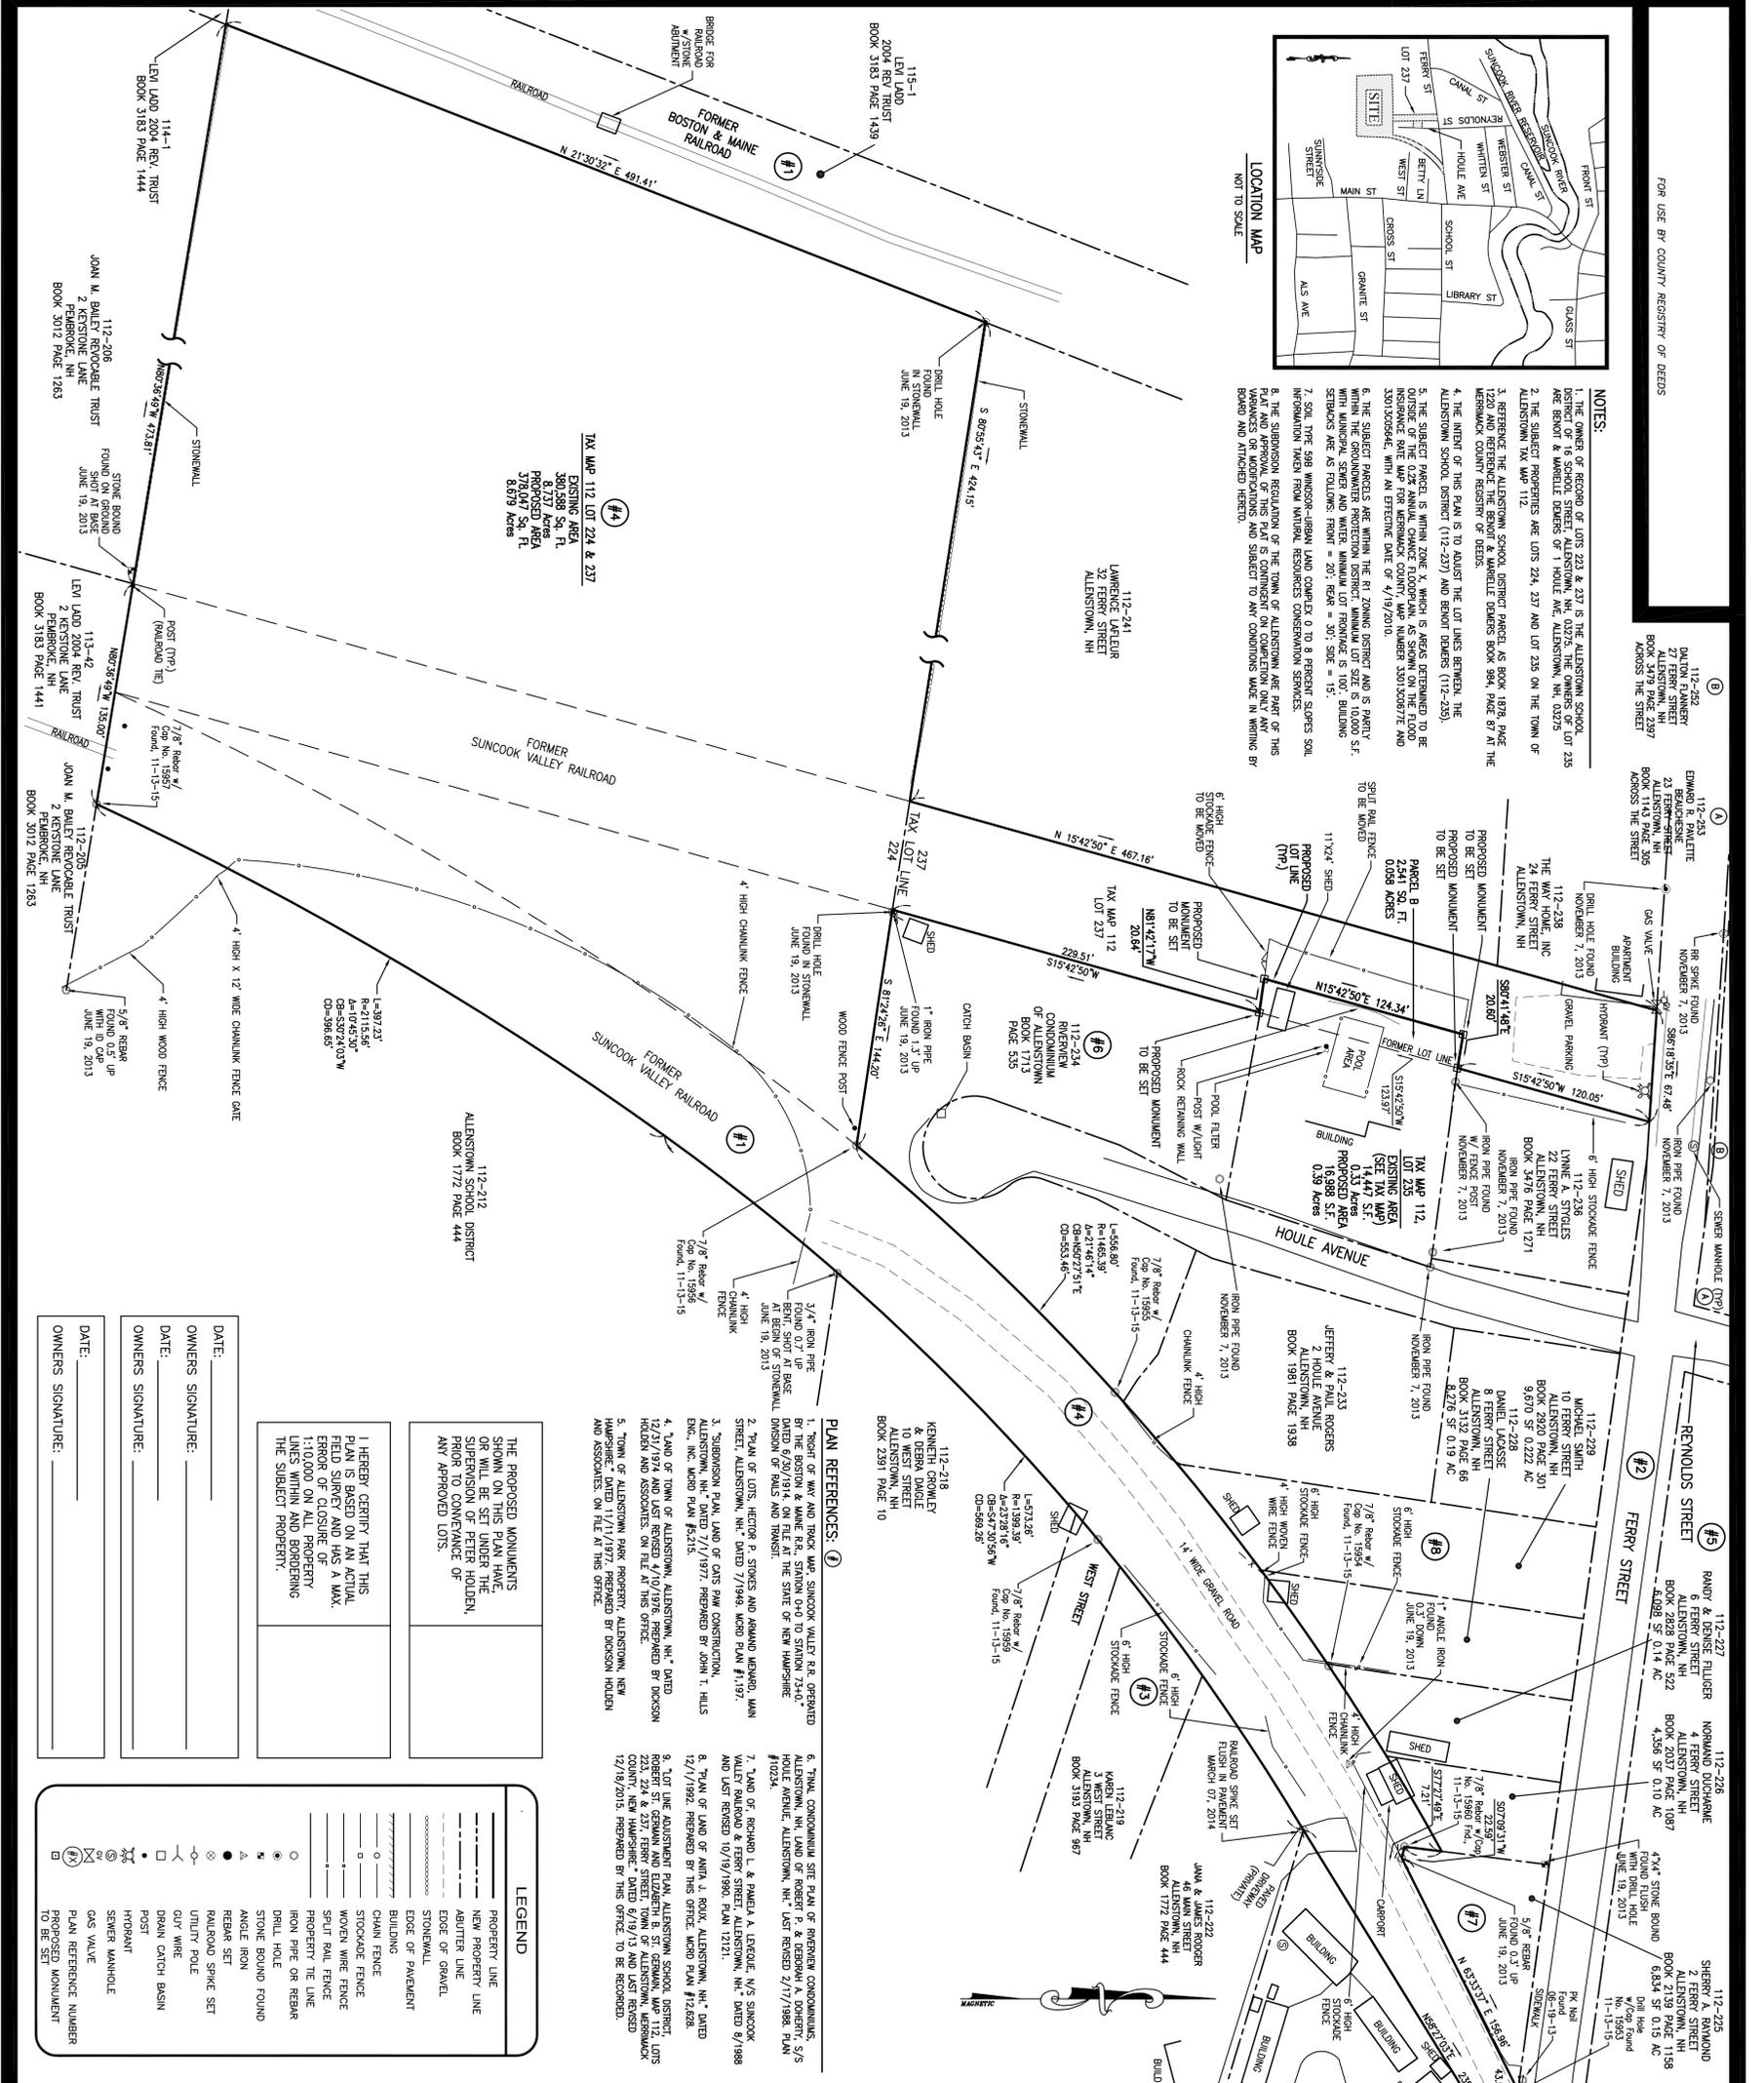

PLAN REFERENCES:


LEGEND

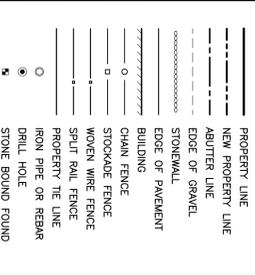

I HEREBY CERTIFY THAT THIS PLAN IS BASED ON AN ACTUAL FIELD SURVEY AND HAS A MAX. ERROR OF CLOSURE OF 1:10,000 ON ALL BORDERING LINES WITHIN AND BORDERING THE SUBJECT PROPERTY.


DATE: _____
OWNERS SIGNATURE: _____
DATE: _____
OWNERS SIGNATURE: _____
DATE: _____
OWNERS SIGNATURE: _____

THE FOLLOWING WAIVERS ARE REQUESTED AS PART OF THE APPROVAL OF THIS PLAN:

1. ITEM 14 - METALS, WATER COURSES & POUNDS ARE NOT SHOWN ON THE PLAN.
2. ITEM 13 - 5.01B & 5.02C - EXISTING AND PROPOSED DRAINAGE FACILITIES NOT SHOWN ON THE PLAN, AGREED AND SQUARE FOOTAGE OF ADJUTER PROPERTIES.
3. ITEM 15 - 5.01D - LOCATION & SIZE OF EXISTING SEWERAGE AND DRAINAGE.
4. ITEM 17 - BUILDING SERVICES.
5. ITEM 16 & 23 - 5.02C - TOPOGRAPHY AT 2-FOOT INTERVALS, THE GRID STATE PLANE COORDINATE SYSTEM.

LOT LINE ADJUSTMENT PLAN
MAP 112, LOTS 224 & 237
ALLENSTOWN SCHOOL DISTRICT
AND
MAP 112, LOT 235
BENJAMIN & MARIELE DEMERS
1 HOULE AVENUE & FERRY STREET
TOWN OF ALLENSTOWN
MERRIMACK COUNTY, NEW HAMPSHIRE
03-21-16

Revision Date	Revision Description
02-09-16	EDIT TO FENCE DESCRIPTIONS
07-02-16	UPDATE REVISIONS
02-09-16	REVISE FOR T.E.C. COMMENTS

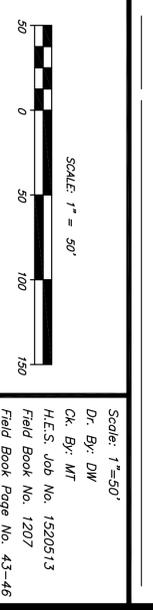

HOLDEN ENGINEERING & SURVEYING, Inc.
58 Old Suncook Road - Unit #1
P.O. Box 480 Concord, N.H. 03302
(603) 225-0499

APPROVED: TOWN-APPROVAL
CHAIRMAN/VICE CHAIRMAN
DATE