



OPTION 1 REYNOLDS AVE. RECONSTRUCTION

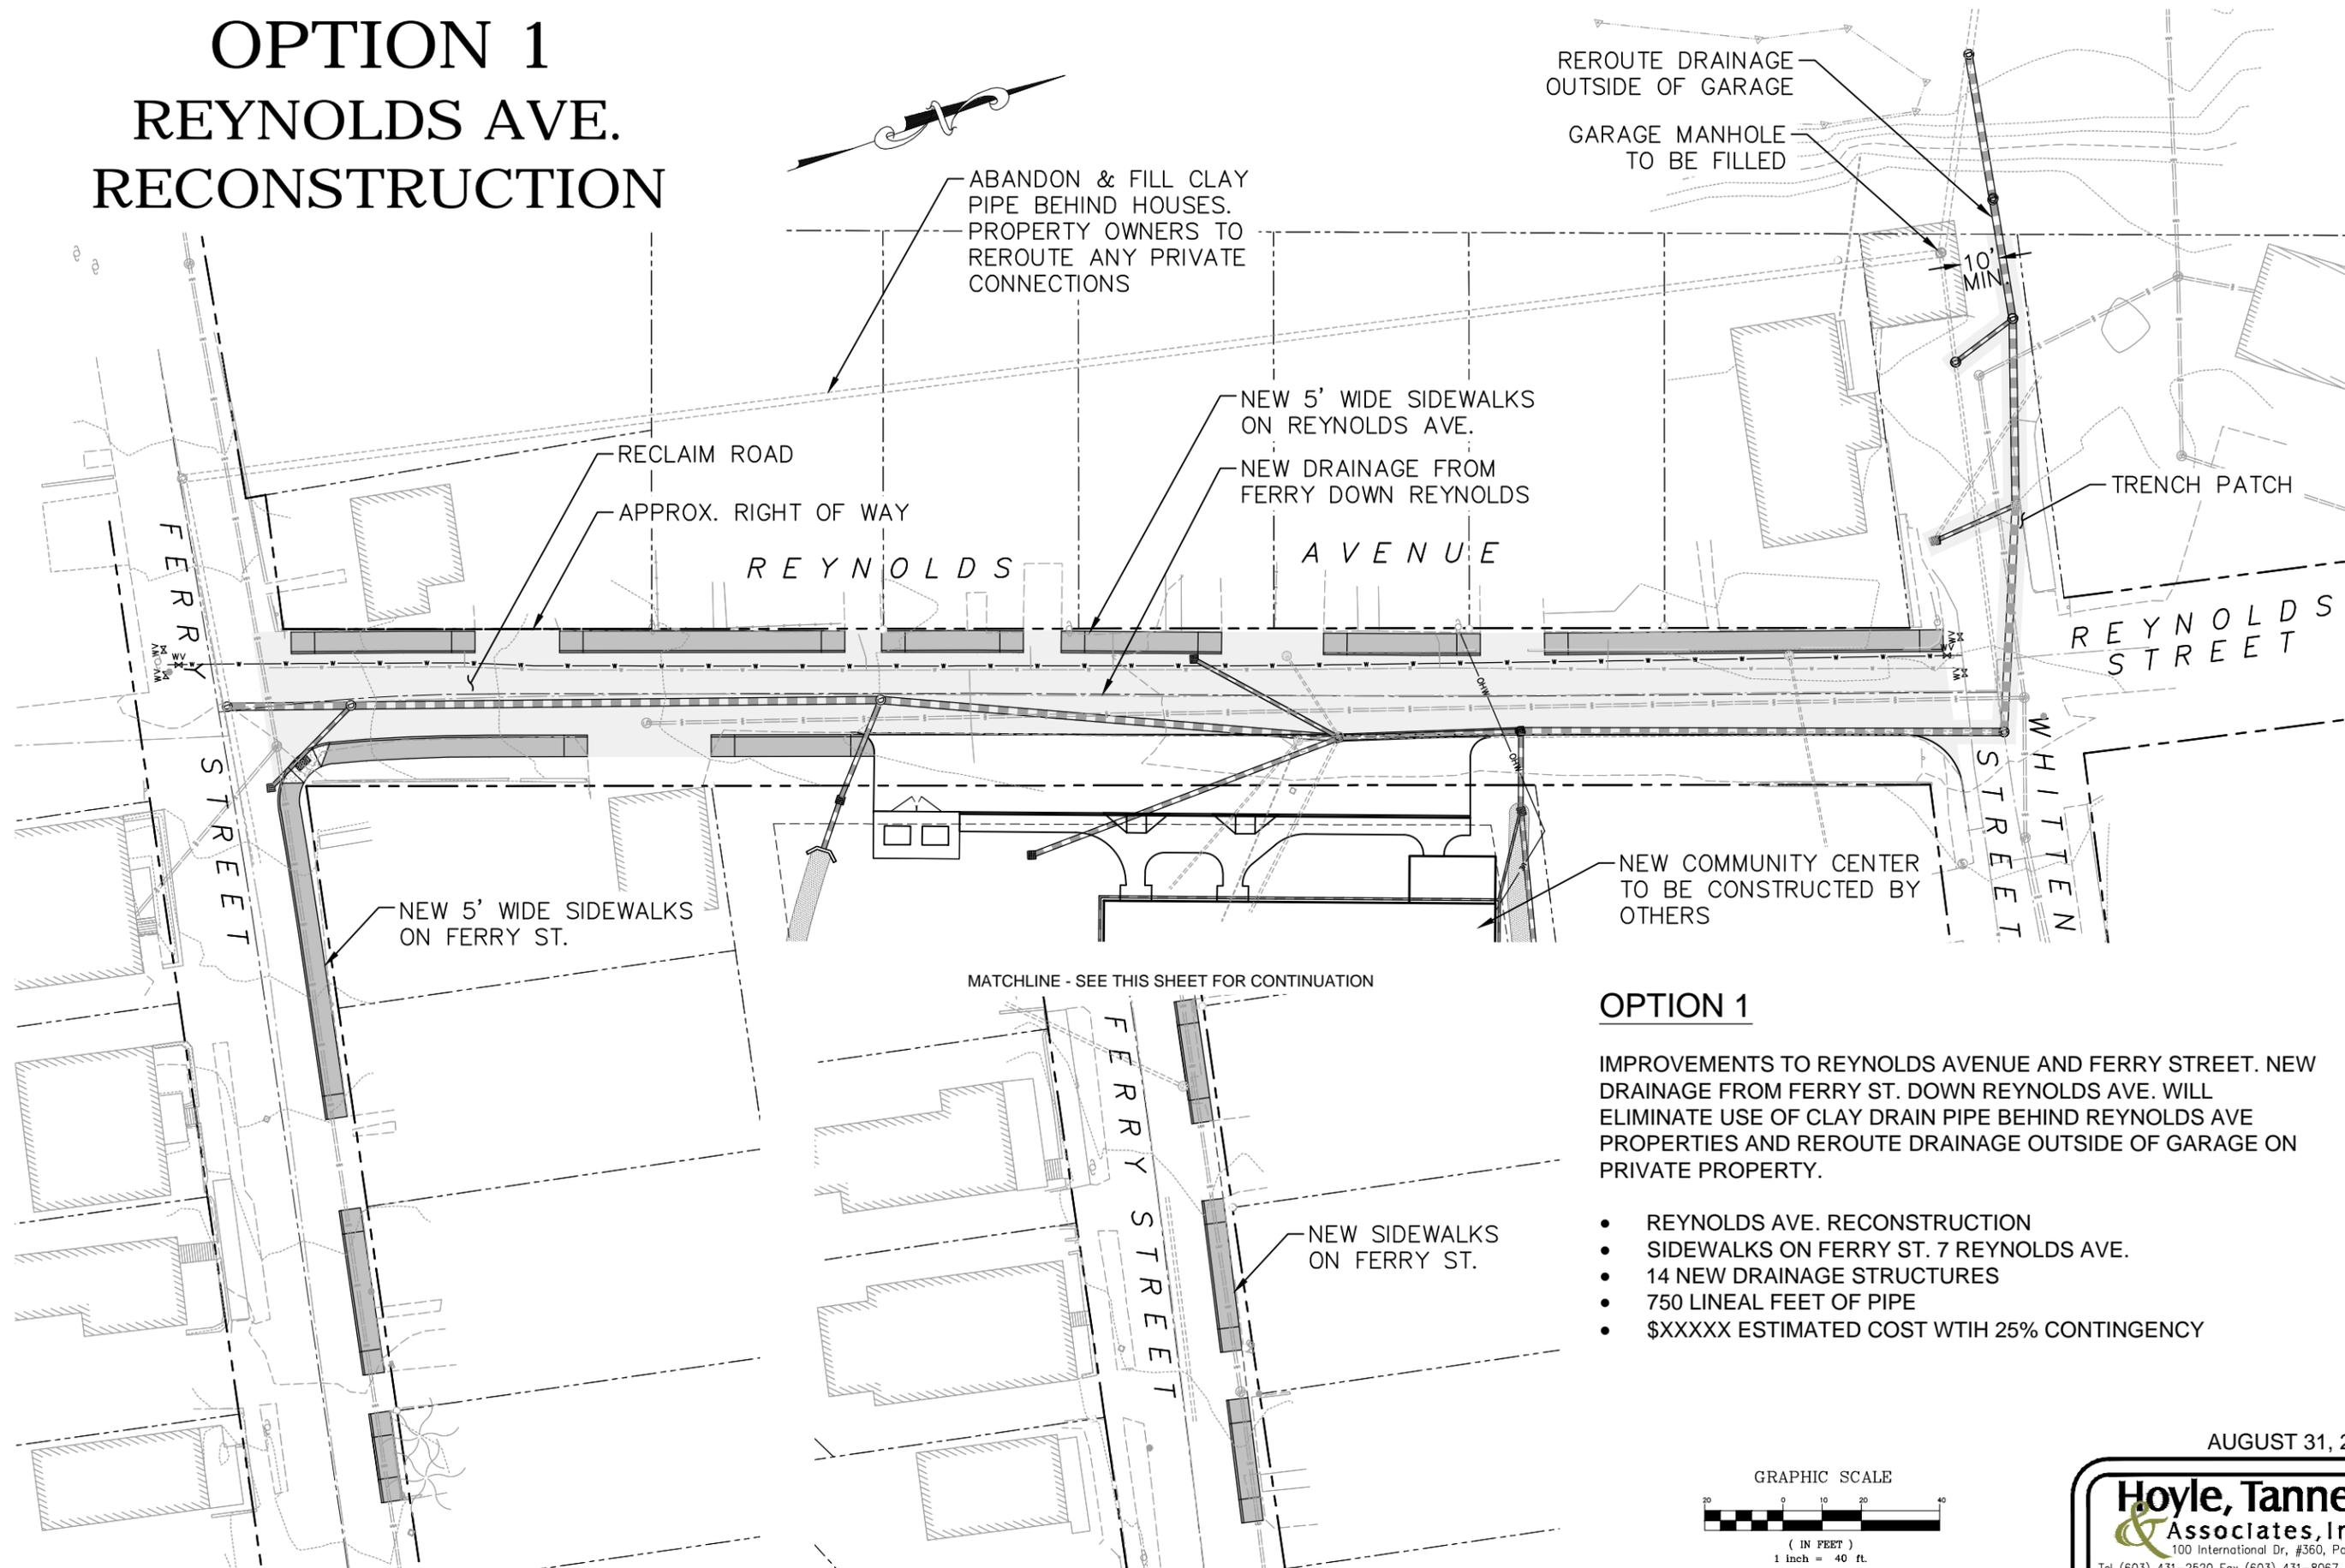

OPTION 1

IMPROVEMENTS TO REYNOLDS AVENUE AND FERRY STREET. NEW DRAINAGE FROM FERRY ST. DOWN REYNOLDS AVE. WILL ELIMINATE USE OF CLAY DRAIN PIPE BEHIND REYNOLDS AVE PROPERTIES AND REROUTE DRAINAGE OUTSIDE OF GARAGE ON PRIVATE PROPERTY.

- REYNOLDS AVE. RECONSTRUCTION
- SIDEWALKS ON FERRY ST. 7 REYNOLDS AVE.
- 14 NEW DRAINAGE STRUCTURES
- 750 LINEAL FEET OF PIPE
- \$XXXXX ESTIMATED COST WITH 25% CONTINGENCY

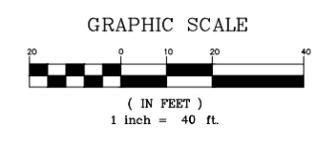


AUGUST 31, 2015

Hoyle, Tanner & Associates, Inc.
 Pease International Tradeport
 100 International Dr., #360, Portsmouth, NH 03801
 Tel (603) 431-2520 Fax (603) 431-8067 Web: www.hoyletanner.com
 © Copyright 2015 Hoyle, Tanner & Associates, Inc.

MATCHLINE - SEE INSET FOR CONTINUATION


OPTION 2 REYNOLDS AVE. RECONSTRUCTION

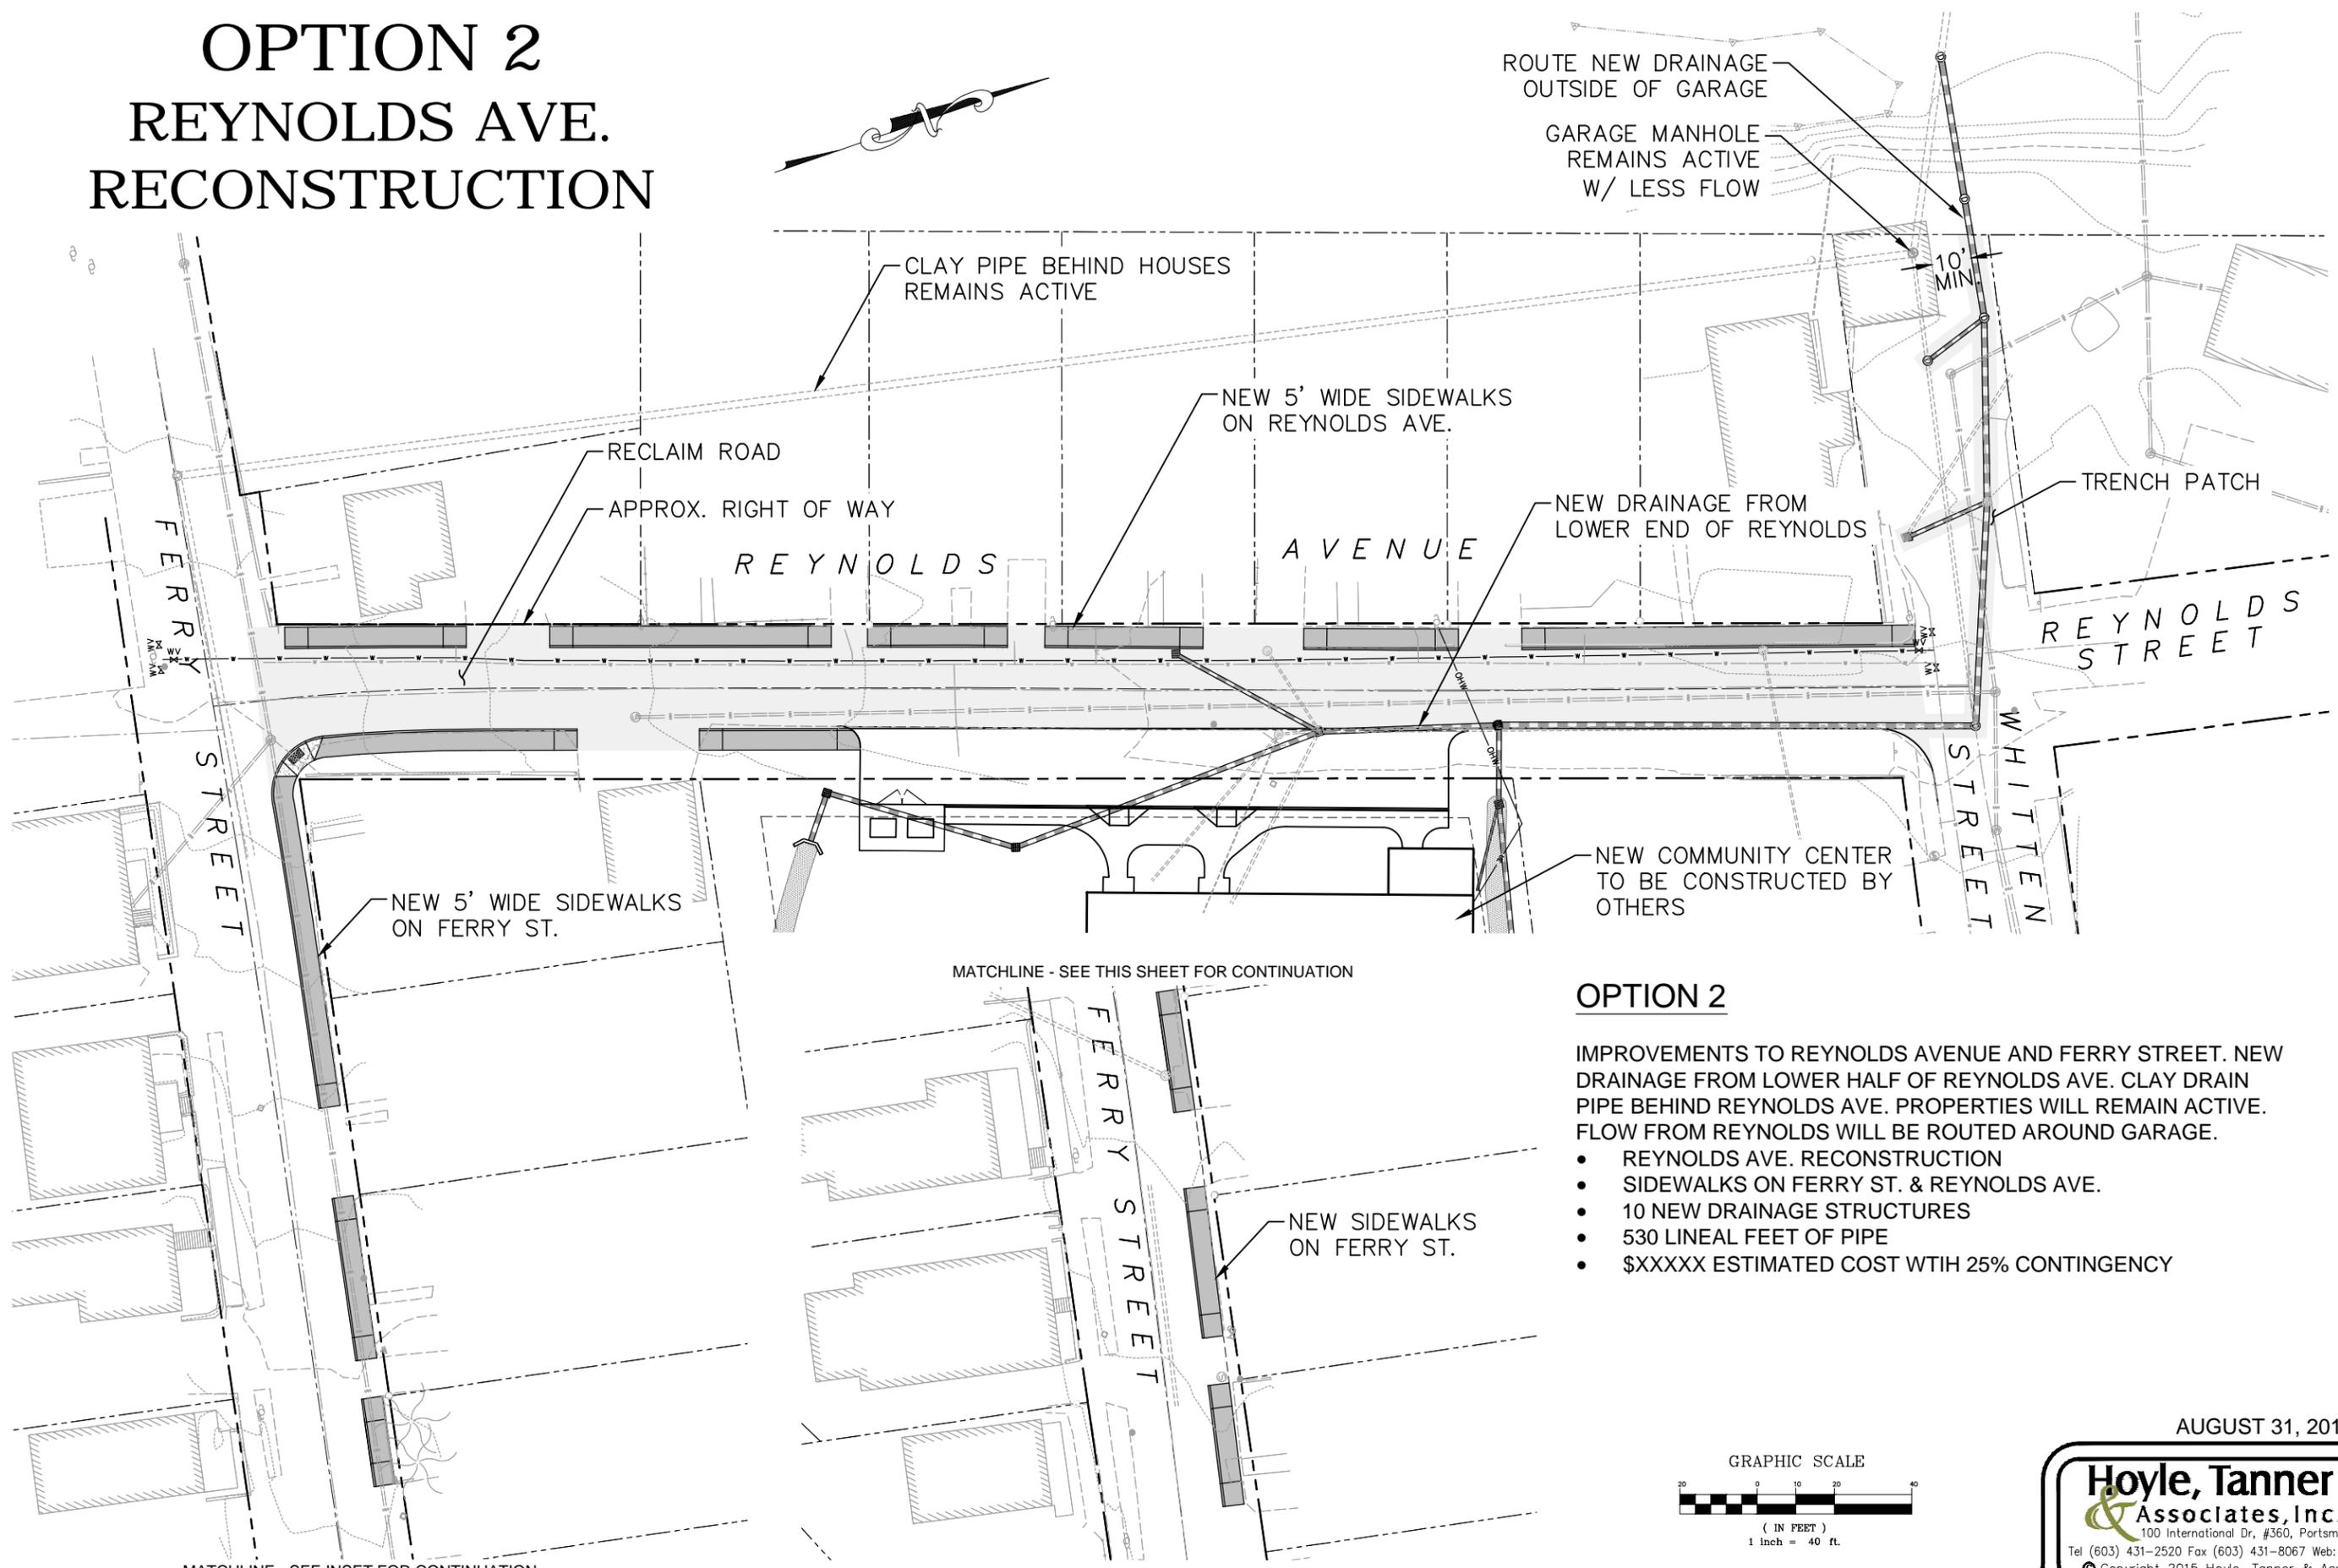

OPTION 2

IMPROVEMENTS TO REYNOLDS AVENUE AND FERRY STREET. NEW DRAINAGE FROM LOWER HALF OF REYNOLDS AVE. CLAY DRAIN PIPE BEHIND REYNOLDS AVE. PROPERTIES WILL REMAIN ACTIVE. FLOW FROM REYNOLDS WILL BE ROUTED AROUND GARAGE.

- REYNOLDS AVE. RECONSTRUCTION
- SIDEWALKS ON FERRY ST. & REYNOLDS AVE.
- 10 NEW DRAINAGE STRUCTURES
- 530 LINEAL FEET OF PIPE
- \$XXXXX ESTIMATED COST WITH 25% CONTINGENCY

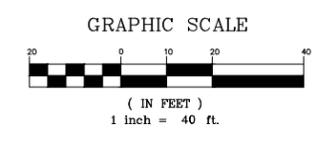


AUGUST 31, 2015

Hoyle, Tanner & Associates, Inc.
 Pease International Tradeport
 100 International Dr., #360, Portsmouth, NH 03801
 Tel: (603) 431-2520 Fax: (603) 431-8067 Web: www.hoyletanner.com
 © Copyright 2015 Hoyle, Tanner & Associates, Inc.

MATCHLINE - SEE INSET FOR CONTINUATION

MATCHLINE - SEE THIS SHEET FOR CONTINUATION


OPTION 3 REYNOLDS AVE. RECONSTRUCTION

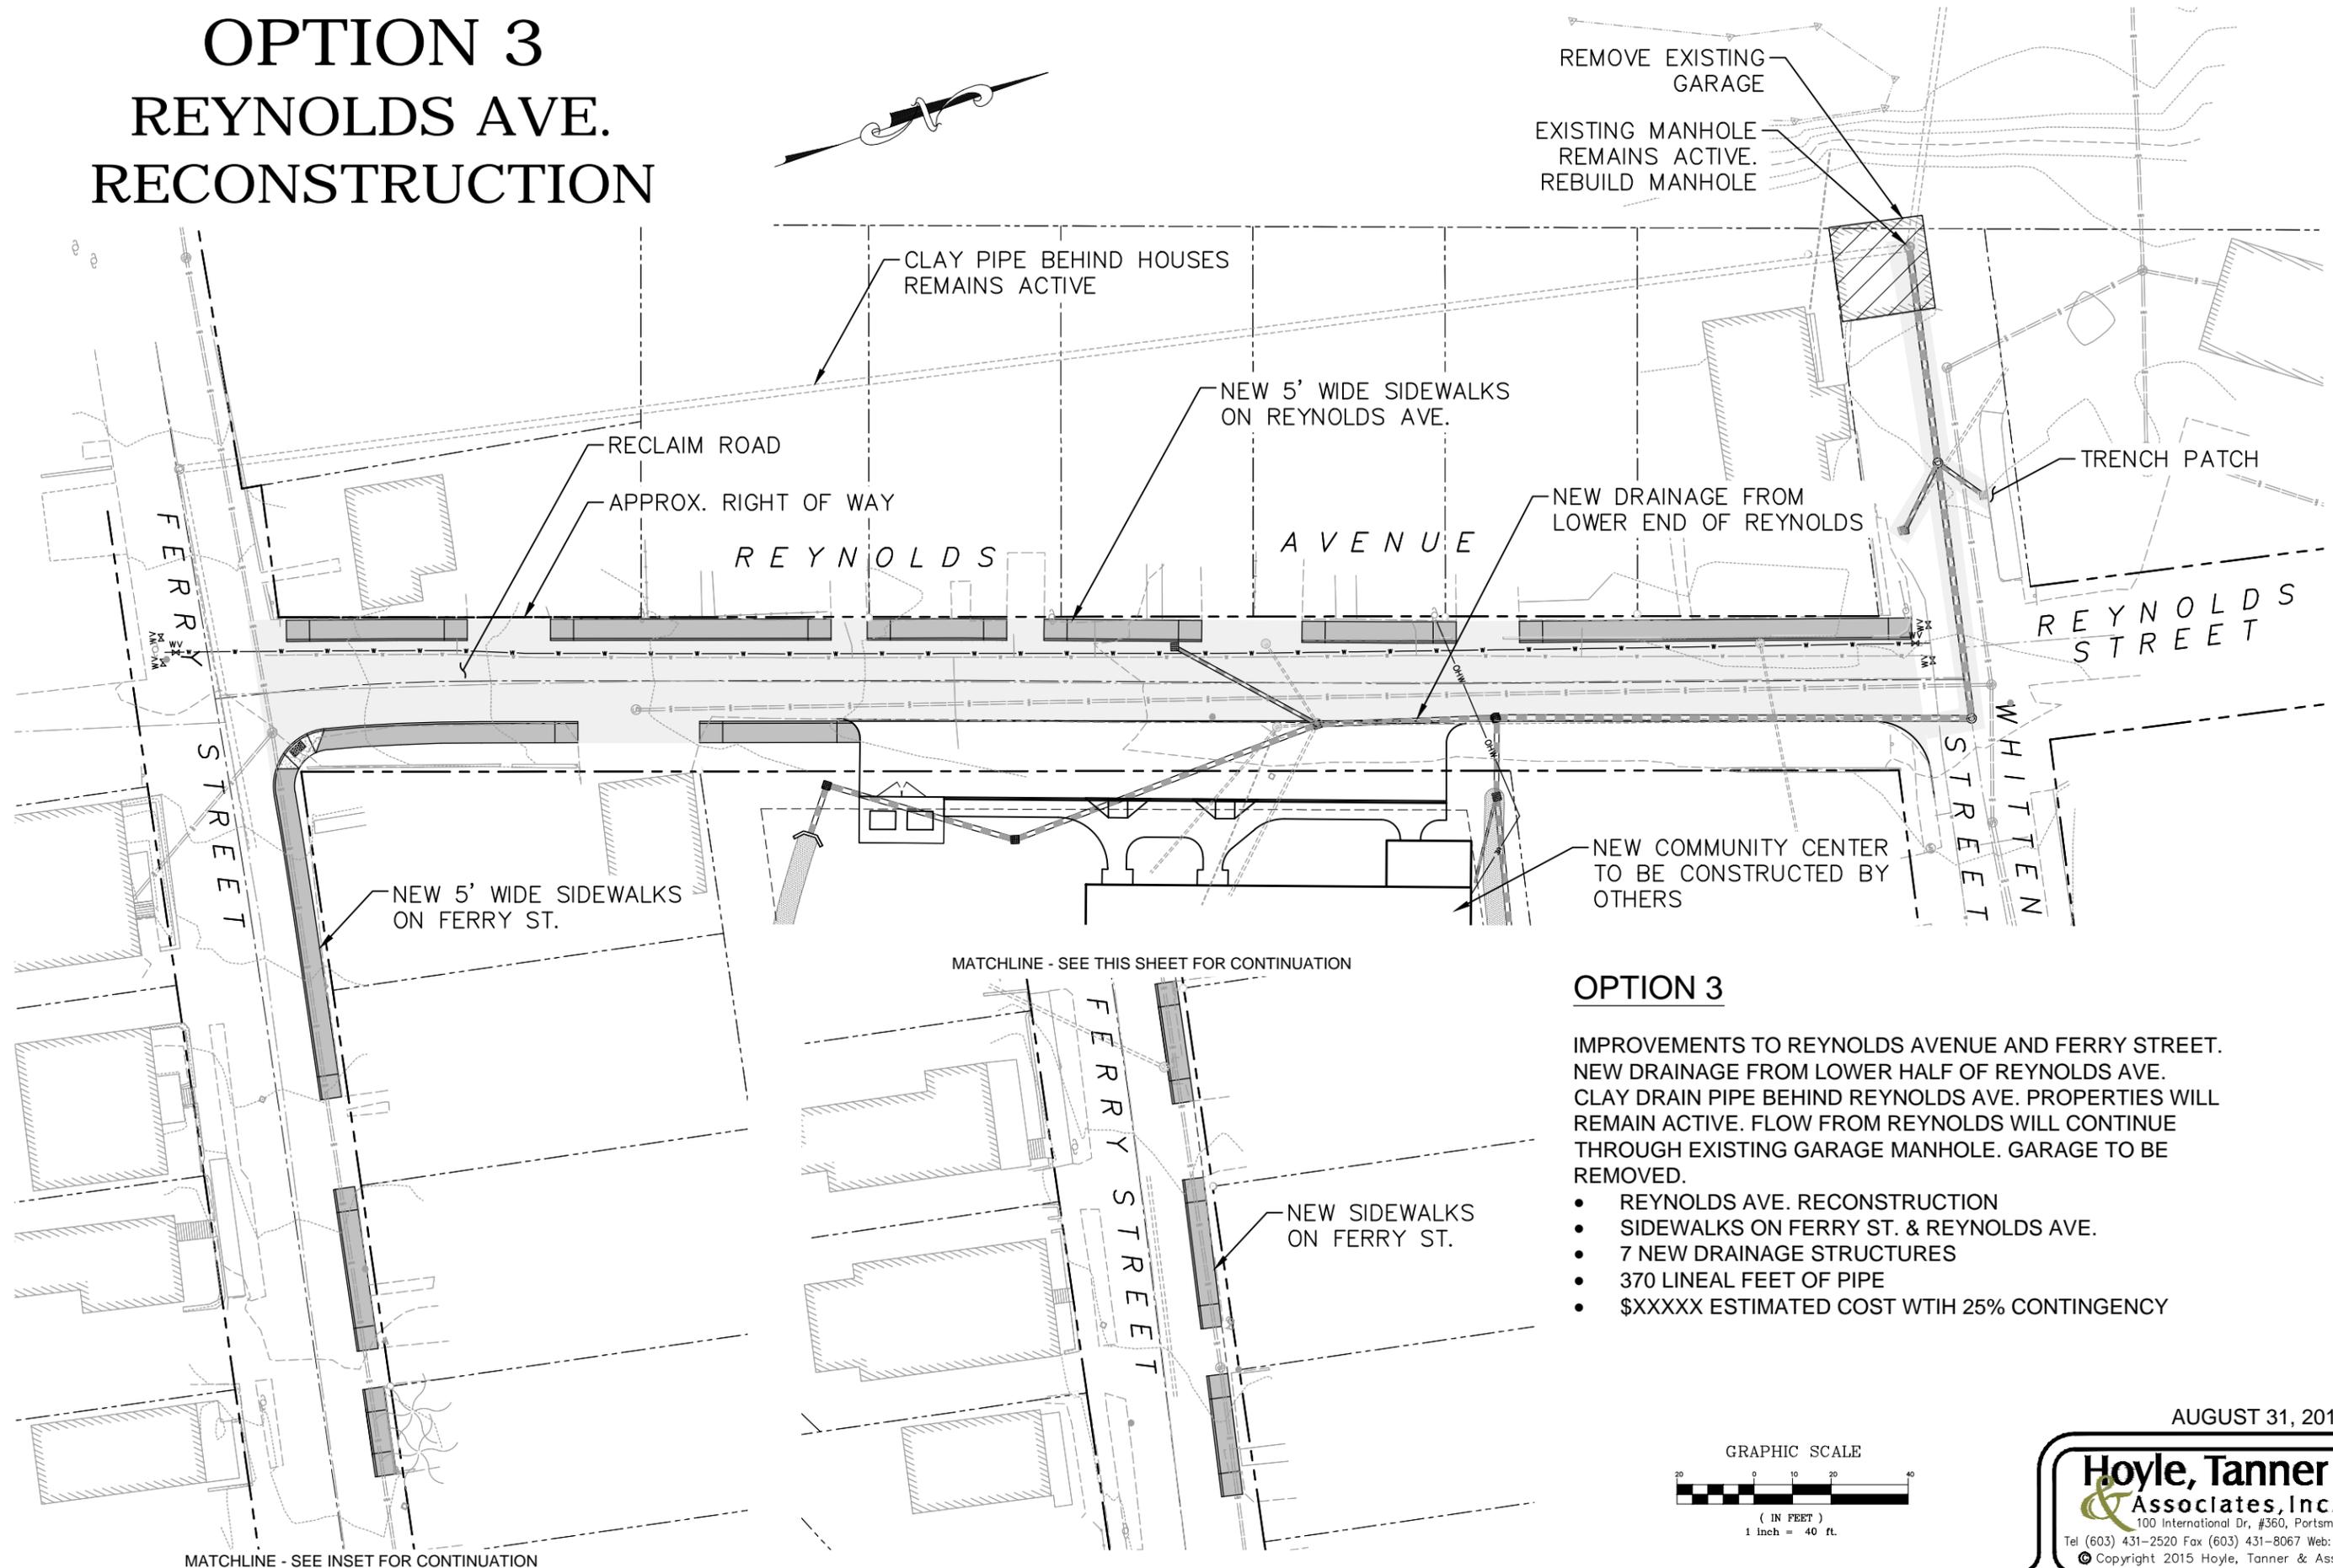

OPTION 3

IMPROVEMENTS TO REYNOLDS AVENUE AND FERRY STREET. NEW DRAINAGE FROM LOWER HALF OF REYNOLDS AVE. CLAY DRAIN PIPE BEHIND REYNOLDS AVE. PROPERTIES WILL REMAIN ACTIVE. FLOW FROM REYNOLDS WILL CONTINUE THROUGH EXISTING GARAGE MANHOLE. GARAGE TO BE REMOVED.


- REYNOLDS AVE. RECONSTRUCTION
- SIDEWALKS ON FERRY ST. & REYNOLDS AVE.
- 7 NEW DRAINAGE STRUCTURES
- 370 LINEAL FEET OF PIPE
- \$XXXXX ESTIMATED COST WITH 25% CONTINGENCY

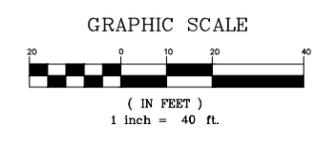

AUGUST 31, 2015

Hoyle, Tanner & Associates, Inc.
 Pease International Tradeport
 100 International Dr., #360, Portsmouth, NH 03801
 Tel: (603) 431-2520 Fax: (603) 431-8067 Web: www.hoyletanner.com
 © Copyright 2015 Hoyle, Tanner & Associates, Inc.


OPTION 4 REYNOLDS AVE. RECONSTRUCTION

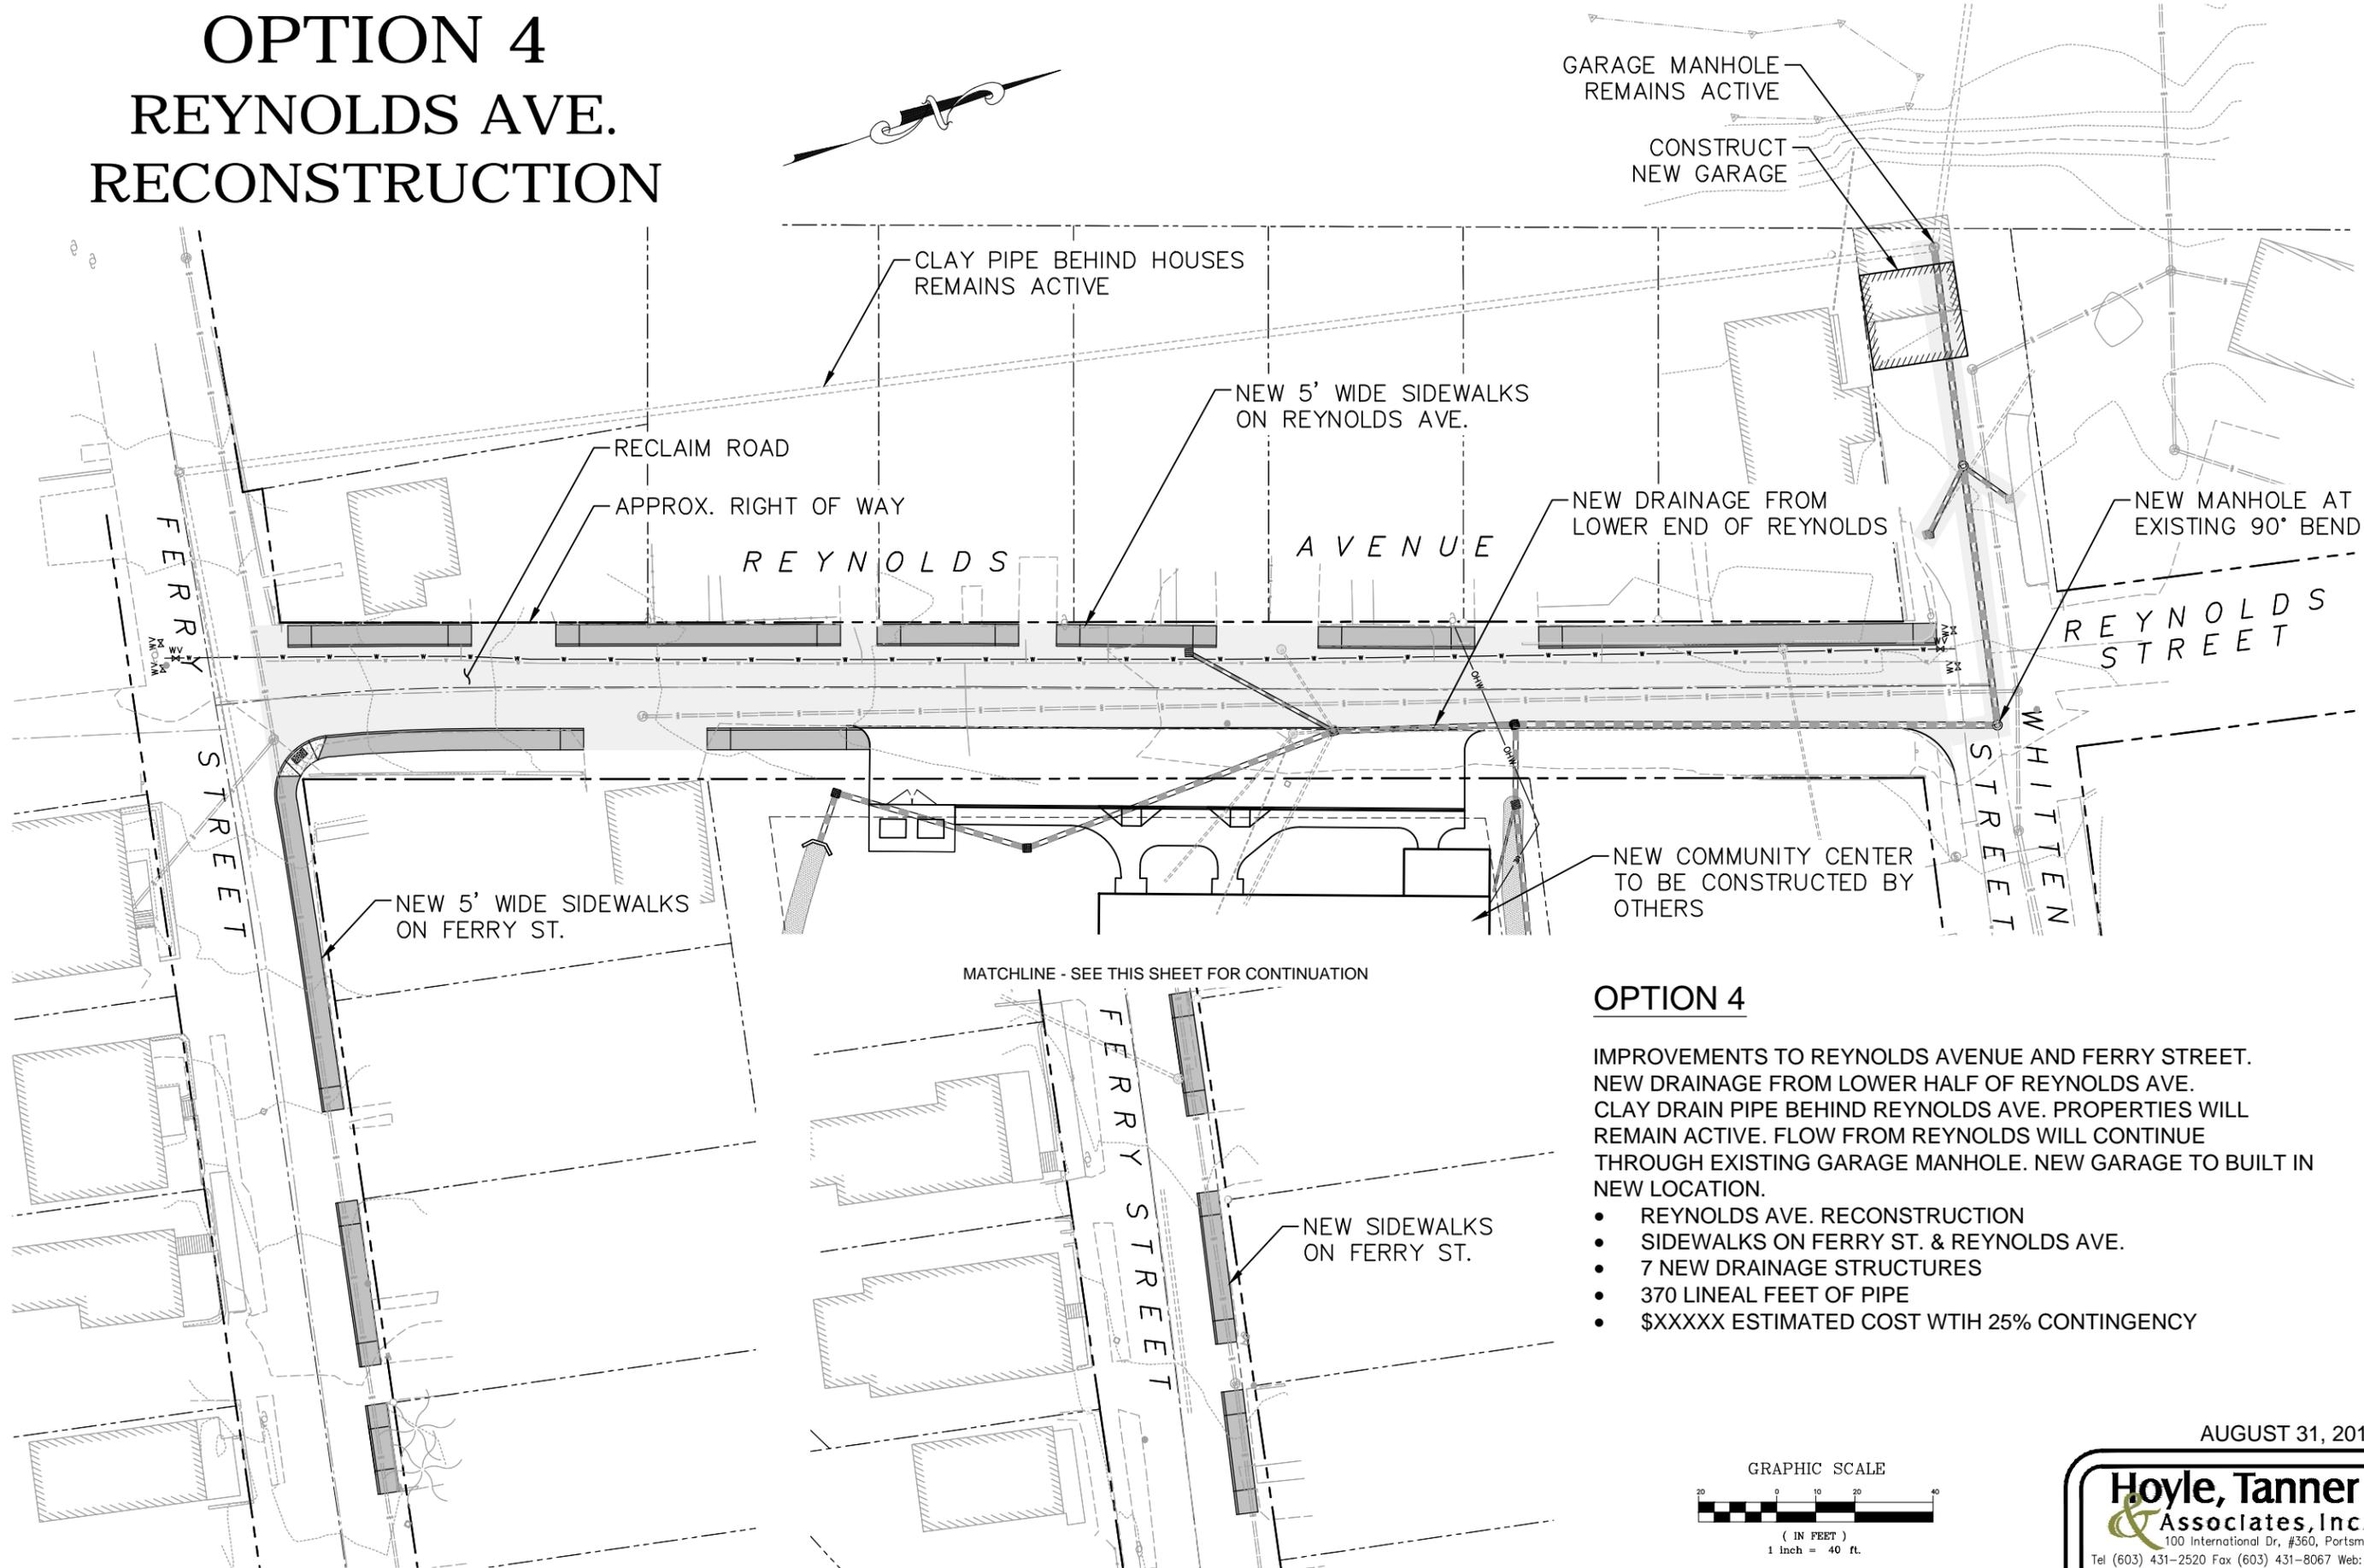

OPTION 4

IMPROVEMENTS TO REYNOLDS AVENUE AND FERRY STREET. NEW DRAINAGE FROM LOWER HALF OF REYNOLDS AVE. CLAY DRAIN PIPE BEHIND REYNOLDS AVE. PROPERTIES WILL REMAIN ACTIVE. FLOW FROM REYNOLDS WILL CONTINUE THROUGH EXISTING GARAGE MANHOLE. NEW GARAGE TO BUILT IN NEW LOCATION.

- REYNOLDS AVE. RECONSTRUCTION
- SIDEWALKS ON FERRY ST. & REYNOLDS AVE.
- 7 NEW DRAINAGE STRUCTURES
- 370 LINEAL FEET OF PIPE
- \$XXXXX ESTIMATED COST WITH 25% CONTINGENCY

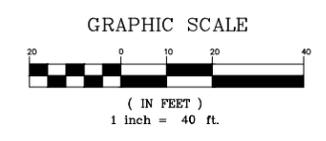

AUGUST 31, 2015

Hoyle, Tanner & Associates, Inc.
 Pease International Tradeport
 100 International Dr., #360, Portsmouth, NH 03801
 Tel: (603) 431-2520 Fax: (603) 431-8067 Web: www.hoyletanner.com
 © Copyright 2015 Hoyle, Tanner & Associates, Inc.

MATCHLINE - SEE INSET FOR CONTINUATION

MATCHLINE - SEE THIS SHEET FOR CONTINUATION