


Found  
0.2' Down  
June 26, 2012

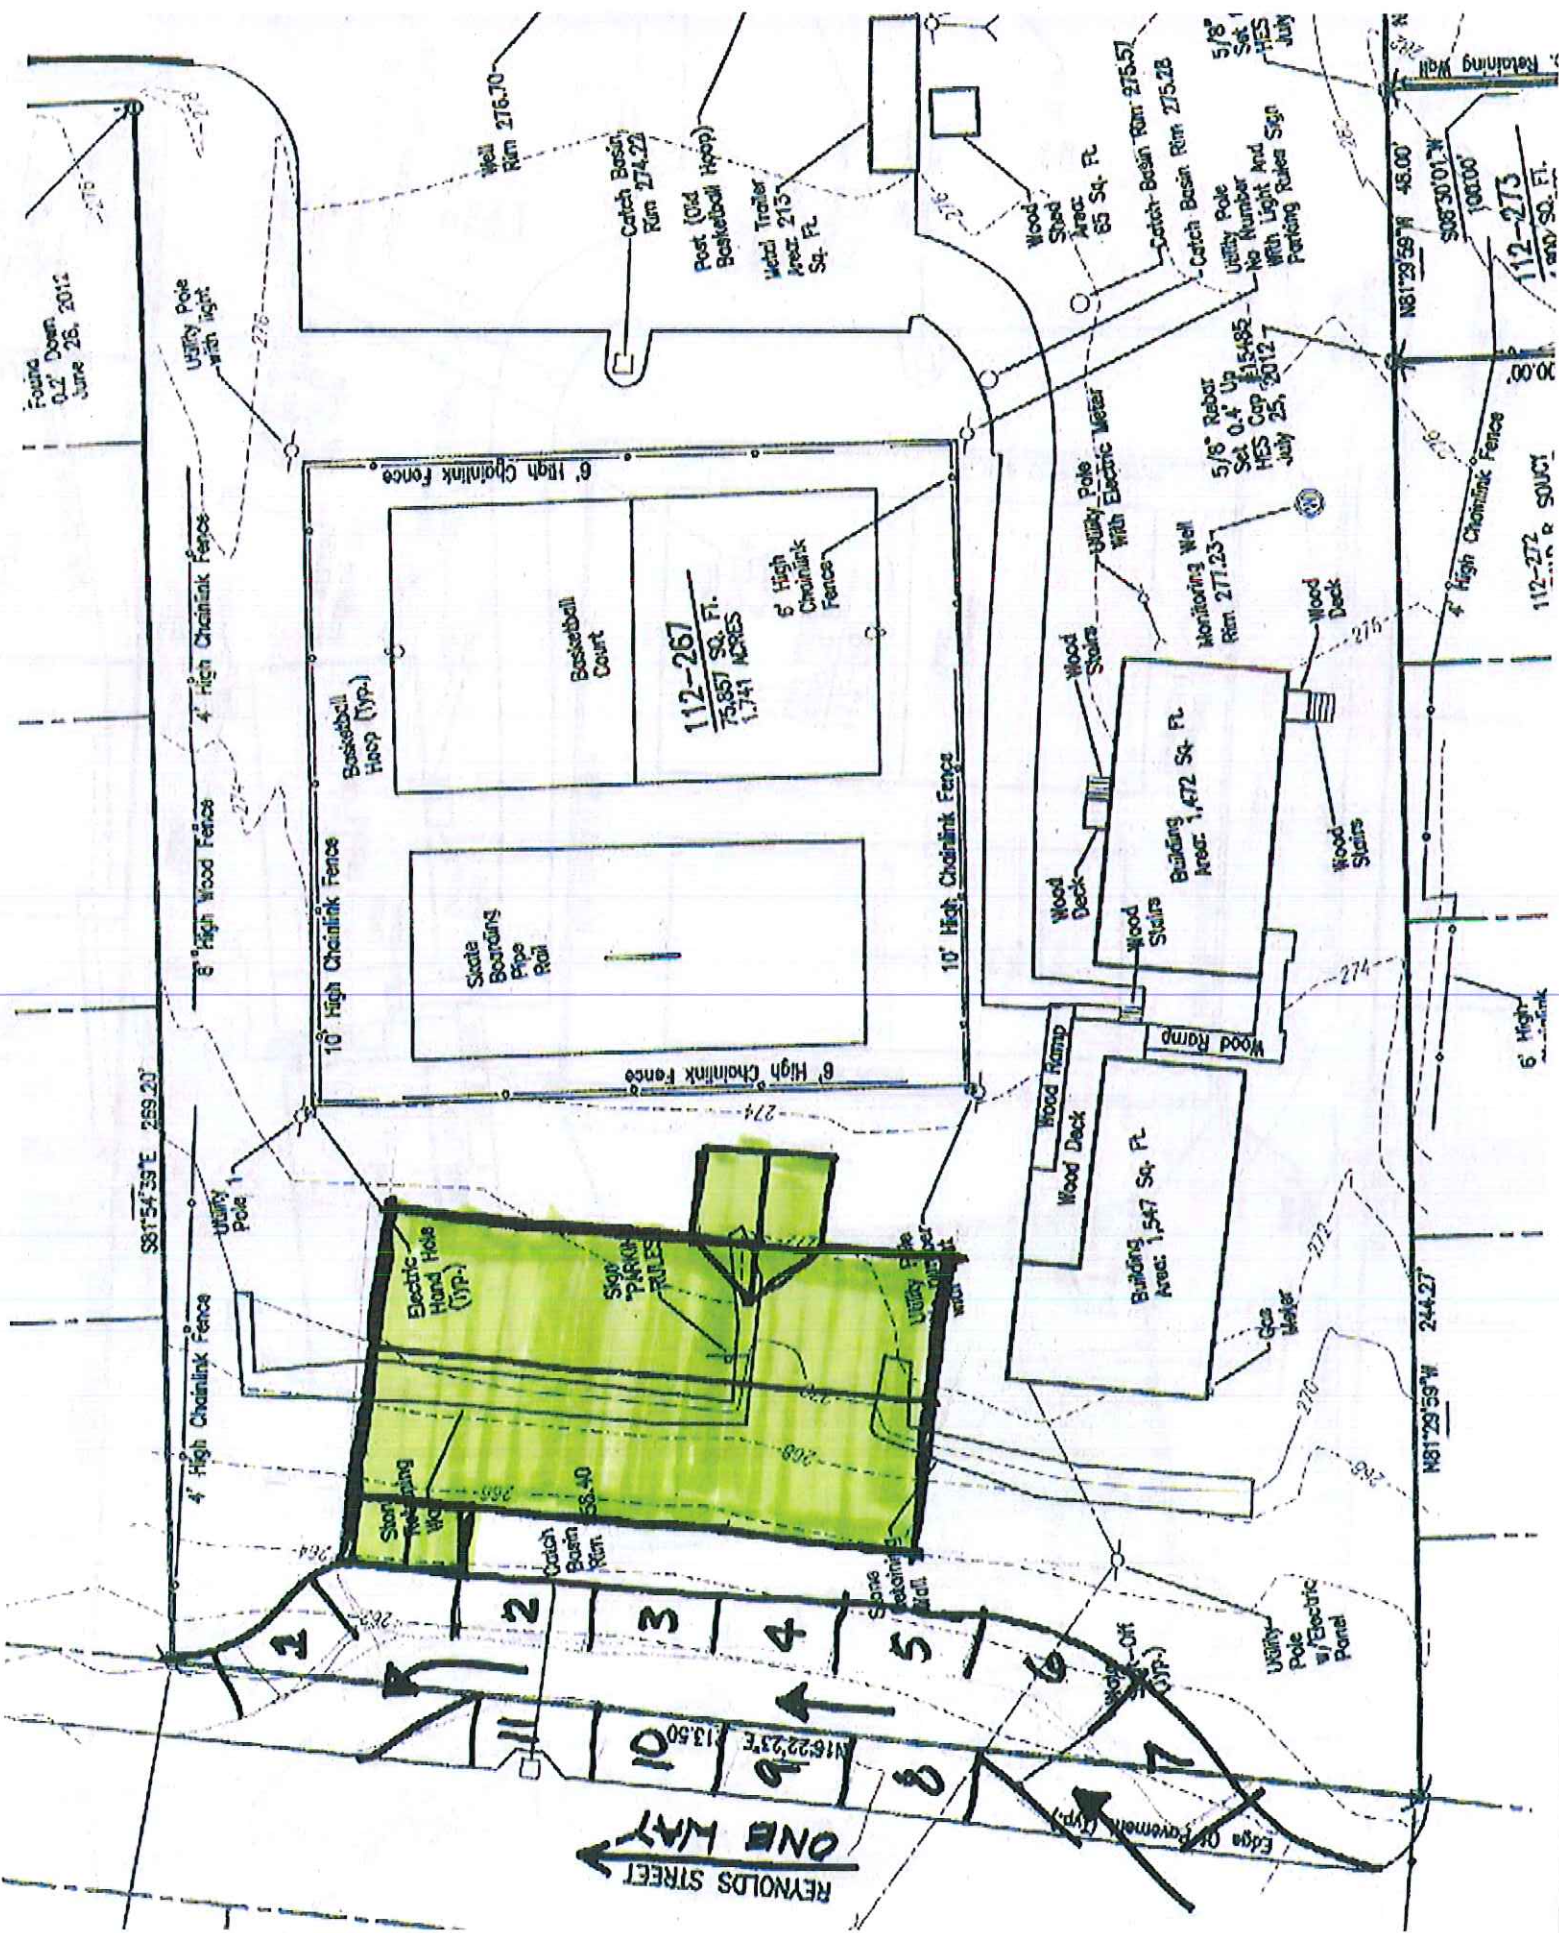

S81°54'39"E 269.20'

4' High Chainlink Fence

8' High Wood Fence

4' High Chainlink Fence

Utility Pole with light

10' High Chainlink Fence

Basketball Hoop (Typ.)

6' High Chainlink Fence

Stale Boarings Pipe Rail

Basketball Court

6' High Chainlink Fence

112-267  
75,857 SQ. FT.  
1.741 ACRES

10' High Chainlink Fence

Electric Hand Hole (Typ.)

Stone PAVING PARKING RAILS

Stone Weir

Catch Basin Rm. 58-40

Stone Weir

Utility Pole with light

2

2

3

4

5

6

10

9

8

7

ONE WAY  
REYNOLDS STREET

N16°22'31"E 135.0'

Well Rm. 276.70

Catch Basin Rm. 274.22

Post (Old Basketball Hoop)

Metal Trailer Area: 213 Sq. Ft.

Wood Shed Area: 65 Sq. Ft.

Catch Basin Rm. 275.57

Catch Basin Rm. 275.28

5/8" Robot Set #15-485 HES Cap #2012 July 25, 2012

Utility Pole with Light And Parking Rules Sign

5/8" Robot Set #15-485 HES Cap #2012 July 25, 2012

Monitoring Well Rm. 277.23

Utility Pole with Electric Meter

Wood Stairs

Wood Deck

Building Area: 1,472 Sq. Ft.

Wood Stairs

Wood Deck

Wood Stairs

Wood Ramp

Wood Deck

Building Area: 1,547 Sq. Ft.

Wood Ramp

Gas Meter

N81°29'58"W 244.27'

N81°29'59"W 46.00'

S08°30'01"W 100.00'

112-273  
7,000 SQ. FT.

112-272  
6,000 SQ. FT.

6' High Chainlink Fence

Retaining Wall

Utility Pole w/ Electric Panel

Edge Of Foreman (Typ.)

270

272

274

276

278

276

278