

- REVISION HISTORY
1. REVISED FOR BIDDING SET (2022/01/31, RSR)
  2. REVISED IN RESPONSE TO BID COMMENTS (2022/02/24, RSR)
  3. REVISED IN RESPONSE TO AOT COMMENTS (2022/03/01, JMM)
  4. REVISED FOR BAY FILTERS (2022/03/30, JMM)
  5. REDUCED PARKING SPACE SIZES (2022/04/04, RSR)

ISSUED FOR

ALL DOCUMENTS PREPARED BY WILCOX & BARTON, INC. ARE INSTRUMENTS OF SERVICE IN RESPECT OF THE PROJECT. THEY ARE NOT INTENDED OR REPRESENTED TO BE SUITABLE FOR REUSE BY OWNER OR OTHERS. ANY REUSE WITHOUT WRITTEN VERIFICATION OR ADAPTATION BY WILCOX & BARTON, INC. FOR THE SPECIFIC PURPOSE INTENDED WILL BE AT OWNER'S SOLE RISK AND WITHOUT LIABILITY OR LEGAL EXPOSURE TO WILCOX & BARTON, INC. OWNER SHALL INDEMNIFY AND HOLD HARMLESS WILCOX & BARTON, INC. FROM ALL CLAIMS, DAMAGES, LOSSES AND EXPENSES ARISING OUT OF OR RESULTING THEREFROM.

OWNER

**ALLENSTOWN SCHOOL DISTRICT**

**30 MAIN STREET ALLENSTOWN, NH**

SITE

**NEW ALLENSTOWN K-8 SCHOOL**

**RIVER ROAD ALLENSTOWN, NH**

**MAP 410, LOT 12**

DRAWING TITLE

**BUS / PARENT QUEUING PLAN**

SCALE

1" = 60'

DATE

01/14/2022

DRAFTED BY

CDM

CHECKED BY

ERL

PROJECT MGR

ERL



PROJECT NO.

THLT0001

SHEET NO.

**P1**

01 OF 03

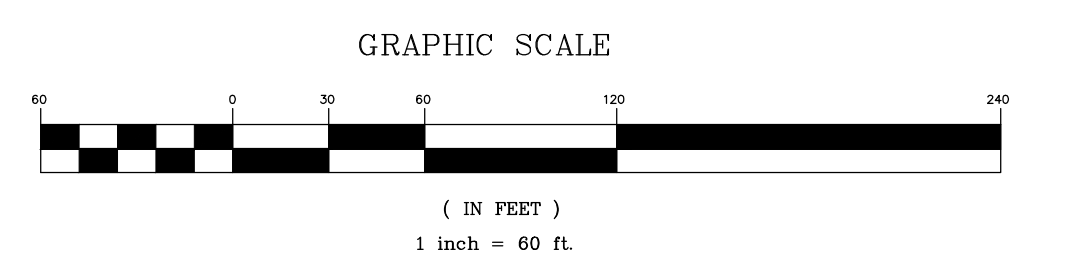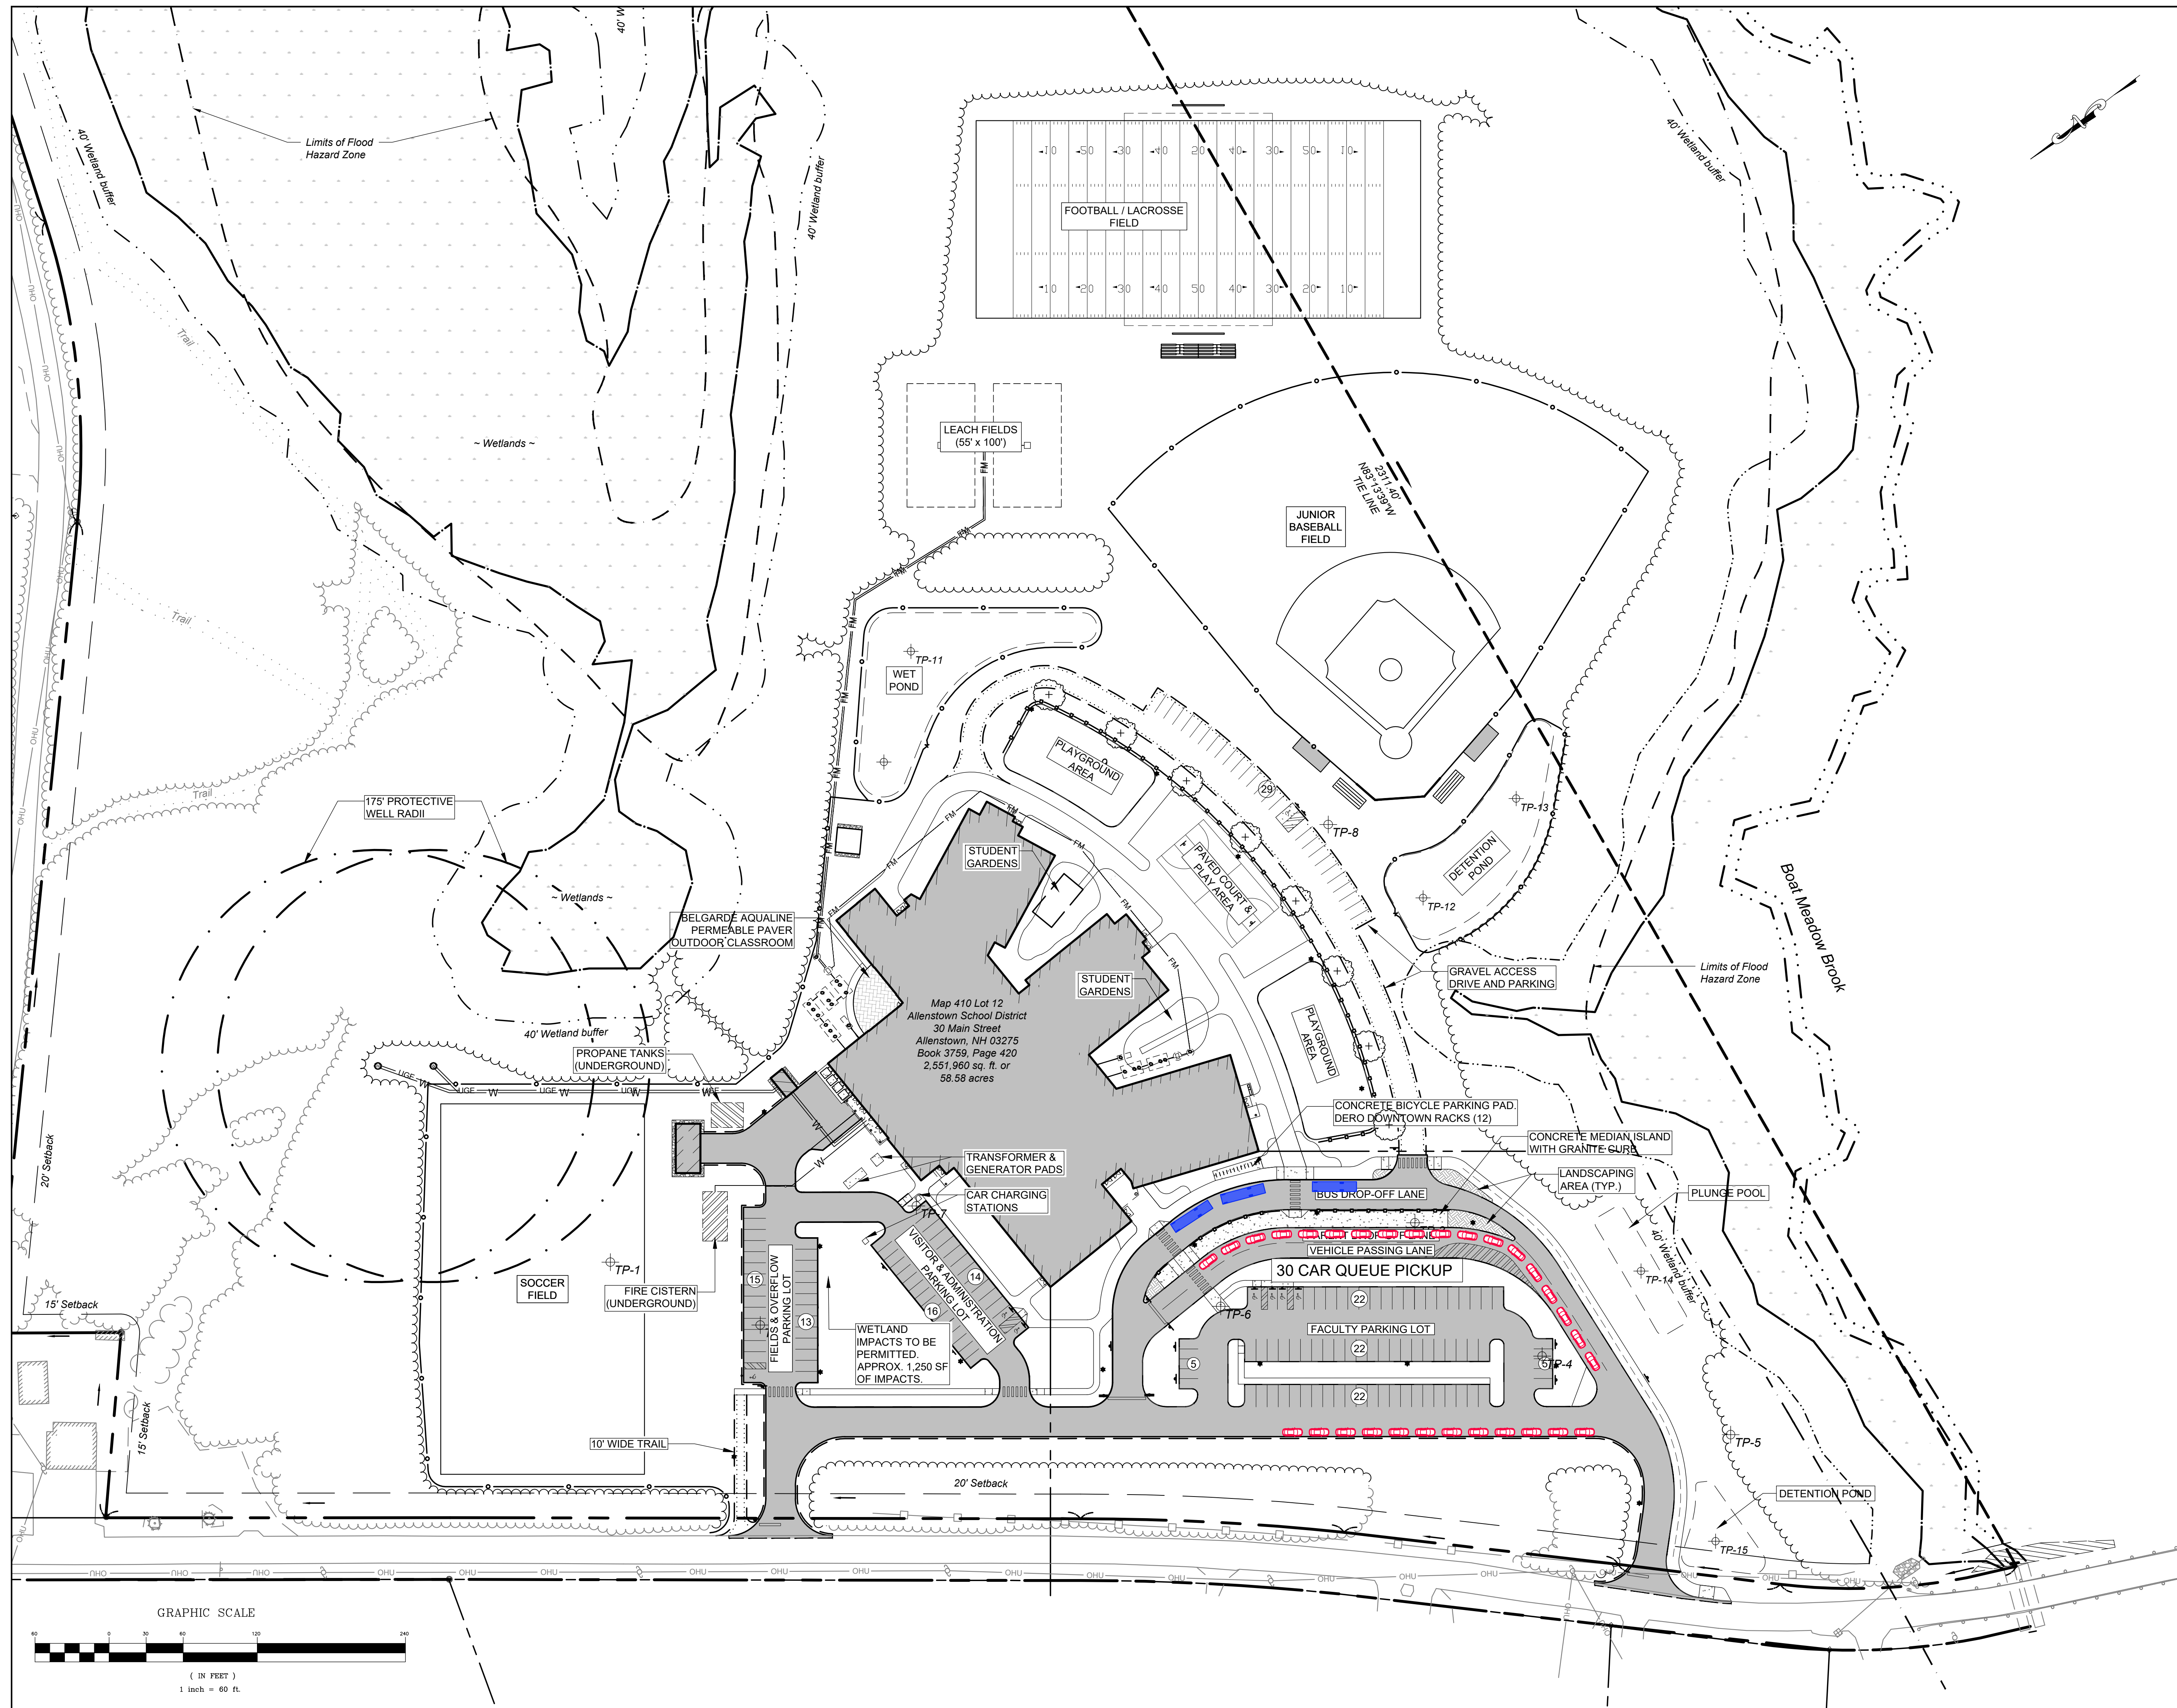

REVISION HISTORY

1. REVISED FOR BIDDING SET (2022/01/31, RSR)
2. REVISED IN RESPONSE TO BID COMMENTS (2022/02/24, RSR)
3. REVISED IN RESPONSE TO AOT COMMENTS (2022/03/01, JMM)
4. REVISED FOR BAY FILTERS (2022/03/30, JMM)
5. REDUCED PARKING SPACE SIZES (2022/04/04, RSR)

ISSUED FOR

ALL DOCUMENTS PREPARED BY WILCOX & BARTON, INC. ARE INSTRUMENTS OF SERVICE IN RESPECT OF THE PROJECT. THEY ARE NOT INTENDED OR REPRESENTED TO BE SUITABLE FOR REUSE BY OWNER OR OTHERS. ANY REUSE WITHOUT WRITTEN VERIFICATION OR ADAPTATION BY WILCOX & BARTON, INC. FOR THE SPECIFIC PURPOSE INTENDED WILL BE AT OWNER'S SOLE RISK AND WITHOUT LIABILITY OR LEGAL EXPOSURE TO WILCOX & BARTON, INC. OWNER SHALL INDEMNIFY AND HOLD HARMLESS WILCOX & BARTON, INC. FROM ALL CLAIMS, DAMAGES, LOSSES AND EXPENSES ARISING OUT OF OR RESULTING THEREFROM.

OWNER

**ALLENSTOWN SCHOOL DISTRICT**  
**30 MAIN STREET ALLENSTOWN, NH**

**NEW ALLENSTOWN K-8 SCHOOL**  
**RIVER ROAD ALLENSTOWN, NH**  
**MAP 410, LOT 12**

**DRAWING TITLE**  
**EVENT PARKING LAYOUT #2**

|          |            |
|----------|------------|
| SCALE    | DATE       |
| 1" = 60' | 01/14/2022 |

|            |            |             |             |
|------------|------------|-------------|-------------|
| DRAFTED BY | CHECKED BY | PROJECT MGR | PROJECT NO. |
| CDM        | ERL        | ERL         | THLT0001    |

|           |
|-----------|
| SHEET NO. |
| <b>P3</b> |

