

SWPPP SITE MAP
SCALE: 1" = 100'

- LEGEND**
- PROPERTY LINE MAP 194 LOT 18 (17.2 ACRES)
 - ADJACENT PROPERTY LINE
 - NEW WETLAND BOUNDARY
 - - - DELIMITED WETLAND BOUNDARY (BULBACHMAN ONE 609)
 - FENCE LINE
 - STORMWATER FLOW DIRECTION
 - STORMWATER OUTFALL
 - IMPROVED AREA (SEE NOTES)
 - AREA FOR MATERIAL PROCESSING, STOCKPILING AND CONCRETE STORAGE
 - CONCRETE QUARRY WASTE LARMS
 - CATCH BASIN
 - MANHOLE




| Date | Revisions | By |
|------|-----------|----|
| | | |

CONTINENTAL PLACER INC.
SWPPP SITE MAP

ALLENSTOWN AGGREGATE LLC
ALLENSTOWN AGGREGATE FACILITY
TOWN OF ALLENSTOWN


2
1
DRAINAGE SYSTEM
DETAIL
SCALE: 1" = 100'

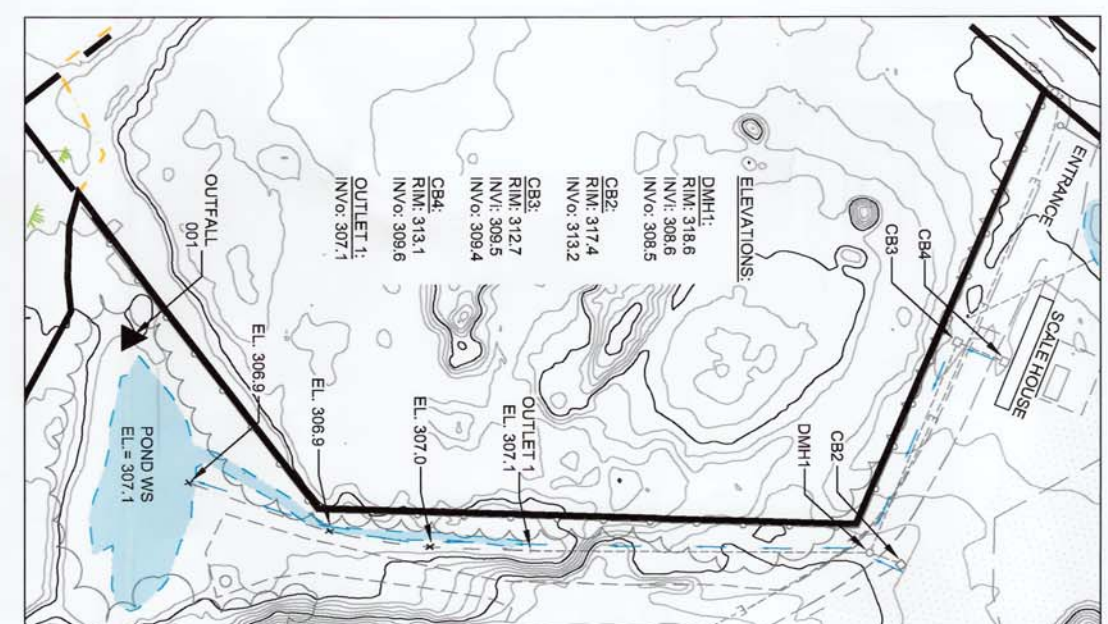

- NOTES:**
1. DRAINAGE SYSTEM DEVELOPED FROM "MANAGED SITE PRODUCTION PLAN" MAP 106, LOT 18, GRANITE STREET, ALLENSTOWN, NY, BY RAB ENGINEERING, L.L.C. DATED MAY 8, 2013, LAST REVISED MARCH 7, 2017.
 2. VERTICAL DATA ASSUMED (SEE SECTION) AND SHOWN POSITIVE VERTICAL DATA STORMWATER RETENTION POND FROM TO DISCHARGE VIA OUTFALL OUT.

- NOTES:**
1. PROPERTY LINES APPROXIMATE, WHERE SHOWN.
 2. SITE TOPOGRAPHY FROM 2011-2012 LIDAR DATA FOR WERKSPACK COUNTY, NY AVAILABLE FROM NY GRANT.
 3. NATIONAL WETLAND INVENTORY (NWI) WETLAND BOUNDARIES OBTAINED FROM NY GRANT.
 4. AERIAL PHOTOGRAPHY FROM GOOGLE EARTH, DATED APRIL 22, 2016.
 5. CONTOUR INTERVAL: 5 FEET.

- MAP REFERENCES:**
1. MANAGED SITE PRODUCTION PLAN, MAP 106, LOT 18, GRANITE STREET, ALLENSTOWN, NY, BY RAB ENGINEERING, L.L.C. DATED MAY 8, 2013, LAST REVISED MARCH 7, 2017.

